



PLAN VIEW  
SCALE 1:40


EQUIPMENT SCHEDULE					
Item	Qty.	Description	POWER (HP)	(kW)	FLA
1	1	36" X 33' SAND MANURE SEPARATOR	10	7.5	13.5
2	1	SCREEN ASSEMBLY, VD15, INCLUDING PANEL KIT CONTAINS 11050150137 AND 05890100027	8.5	6.3	13
3	1	HOPPER, 7 TON CAPACITY	-	-	-
NOTES			QTY (2) MOTORS, POWER IS LISTED FOR SINGLE MOTOR		

FITTING DETAIL	
ITEM	SIZE/TYPE
A	8" ANSI FLANGE
B	1" NPT FEMALE
C	2" NPT MALE
D	10" SCH. 40 PIPE

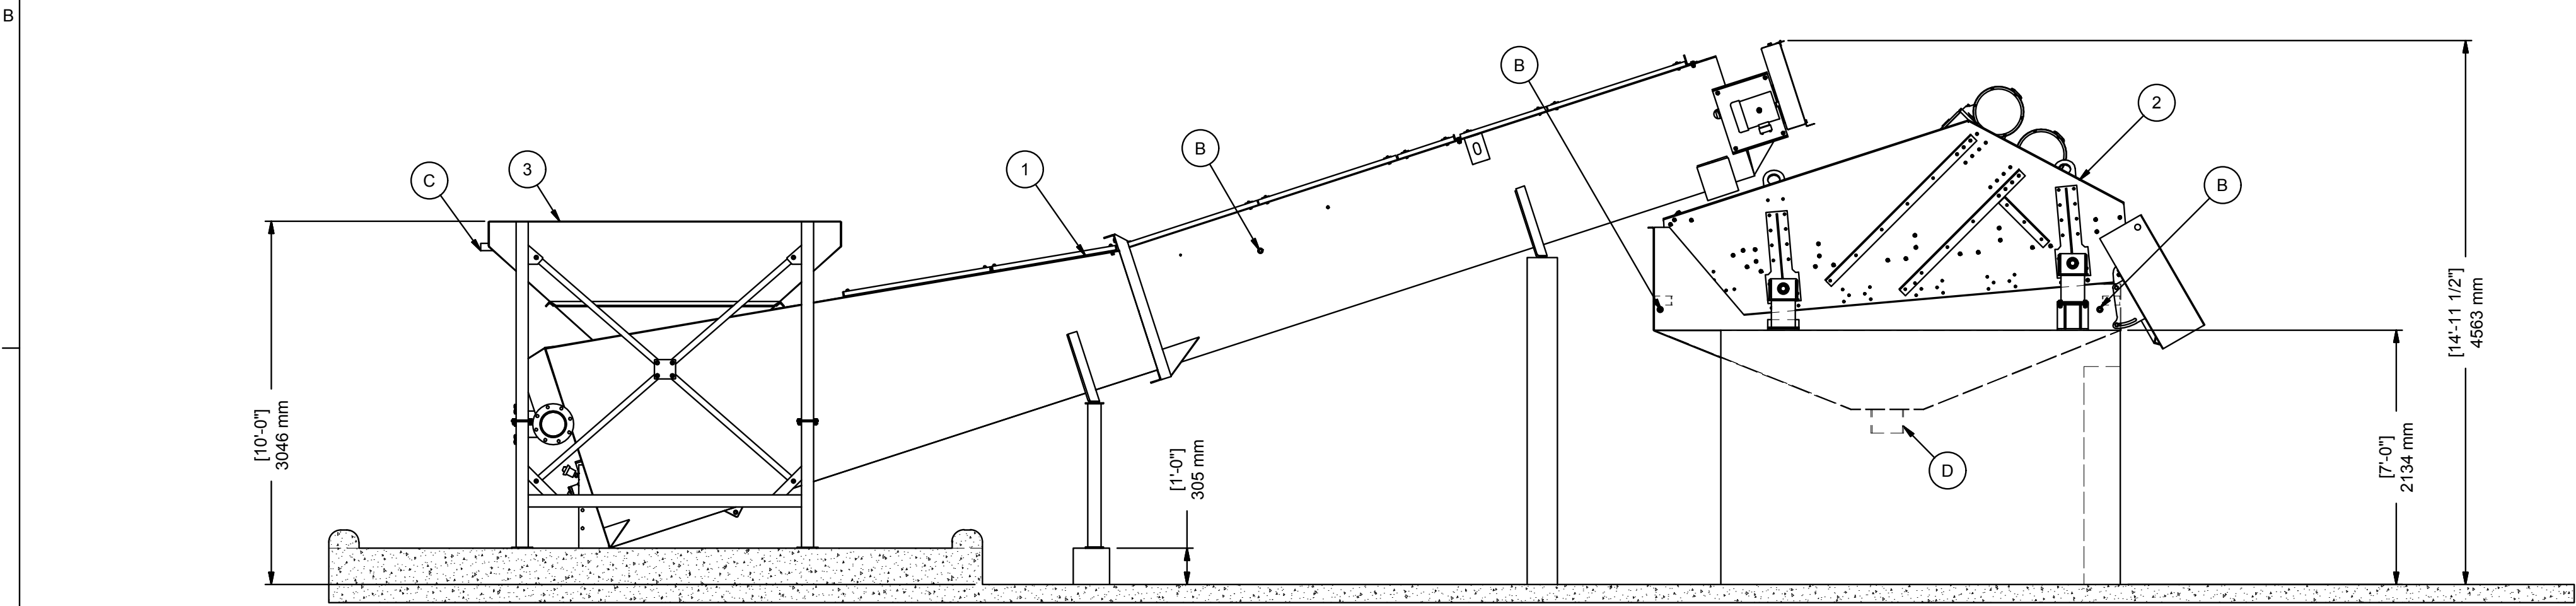

SECTION B-B  
SCALE 1:40

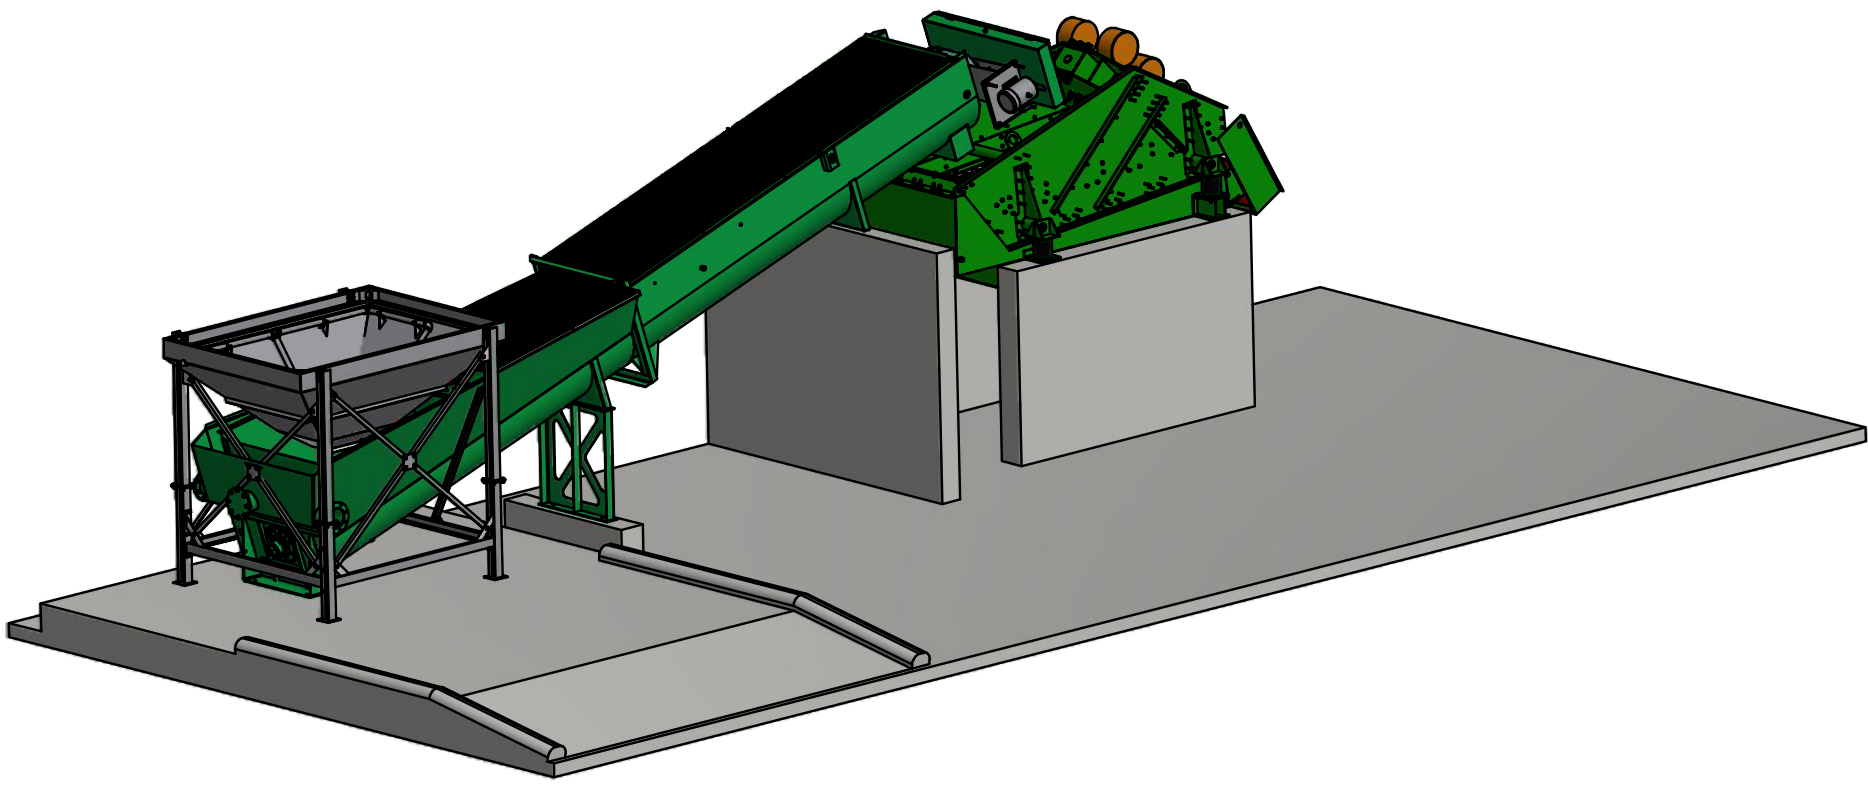

UNLESS NOTED OTHERWISE, ALL WELDS ARE TO BE CONTINUOUS FILLETS WITH LEG SIZE OF 8/16" (THICKNESS OF THINNEST MEMBER). A QUALIFIED AND APPROVED WFO MUST BE FOLLOWED USING E70XX-X OR E80XX-X CONSUMABLES.		UNLESS OTHERWISE NOTED, TOLERANCES ON DIMENSIONS ARE: IN ±0.01 MM ±0.005 FABRICATION ±1/8" SURFACE ±1/32"		DESCRIPTION SITE PLAN FOR MOXEY FARMS		PART NUMBER - SHEET NUMBER 1 OF 1		WEIGHT - SCALE VARIES			
INFORMATION CONTAINED IN THIS DOCUMENT IS A TRADE SECRET AND ANY USE OR THE INFORMATION EXCEPT BY ITS INTENDED RECEIVER, IS STRICTLY PROHIBITED AND MISAPPROPRIATION OF THE INFORMATION SHALL MAKE THE NONTERSEDES RECEIVER LIABLE FOR ANY AND ALL DAMAGES SUFFERED AS A RESULT BY THE McLANAHAN CORPORATION.		DRAWN BY RJH CHECKED BY AWW		DATE 10/28/2015 DATE 10/29/2015		SCALE VARIES REVISION		DRAWING NUMBER AG011D12			