

23.00

11.74

0.00

-0.9

25
Roof Plan Level

10.0
Floor Plan


8.5
Floor Plan

6.0
Roofing Plan


1.0
Ground Floor Plan

0.00

-0.9

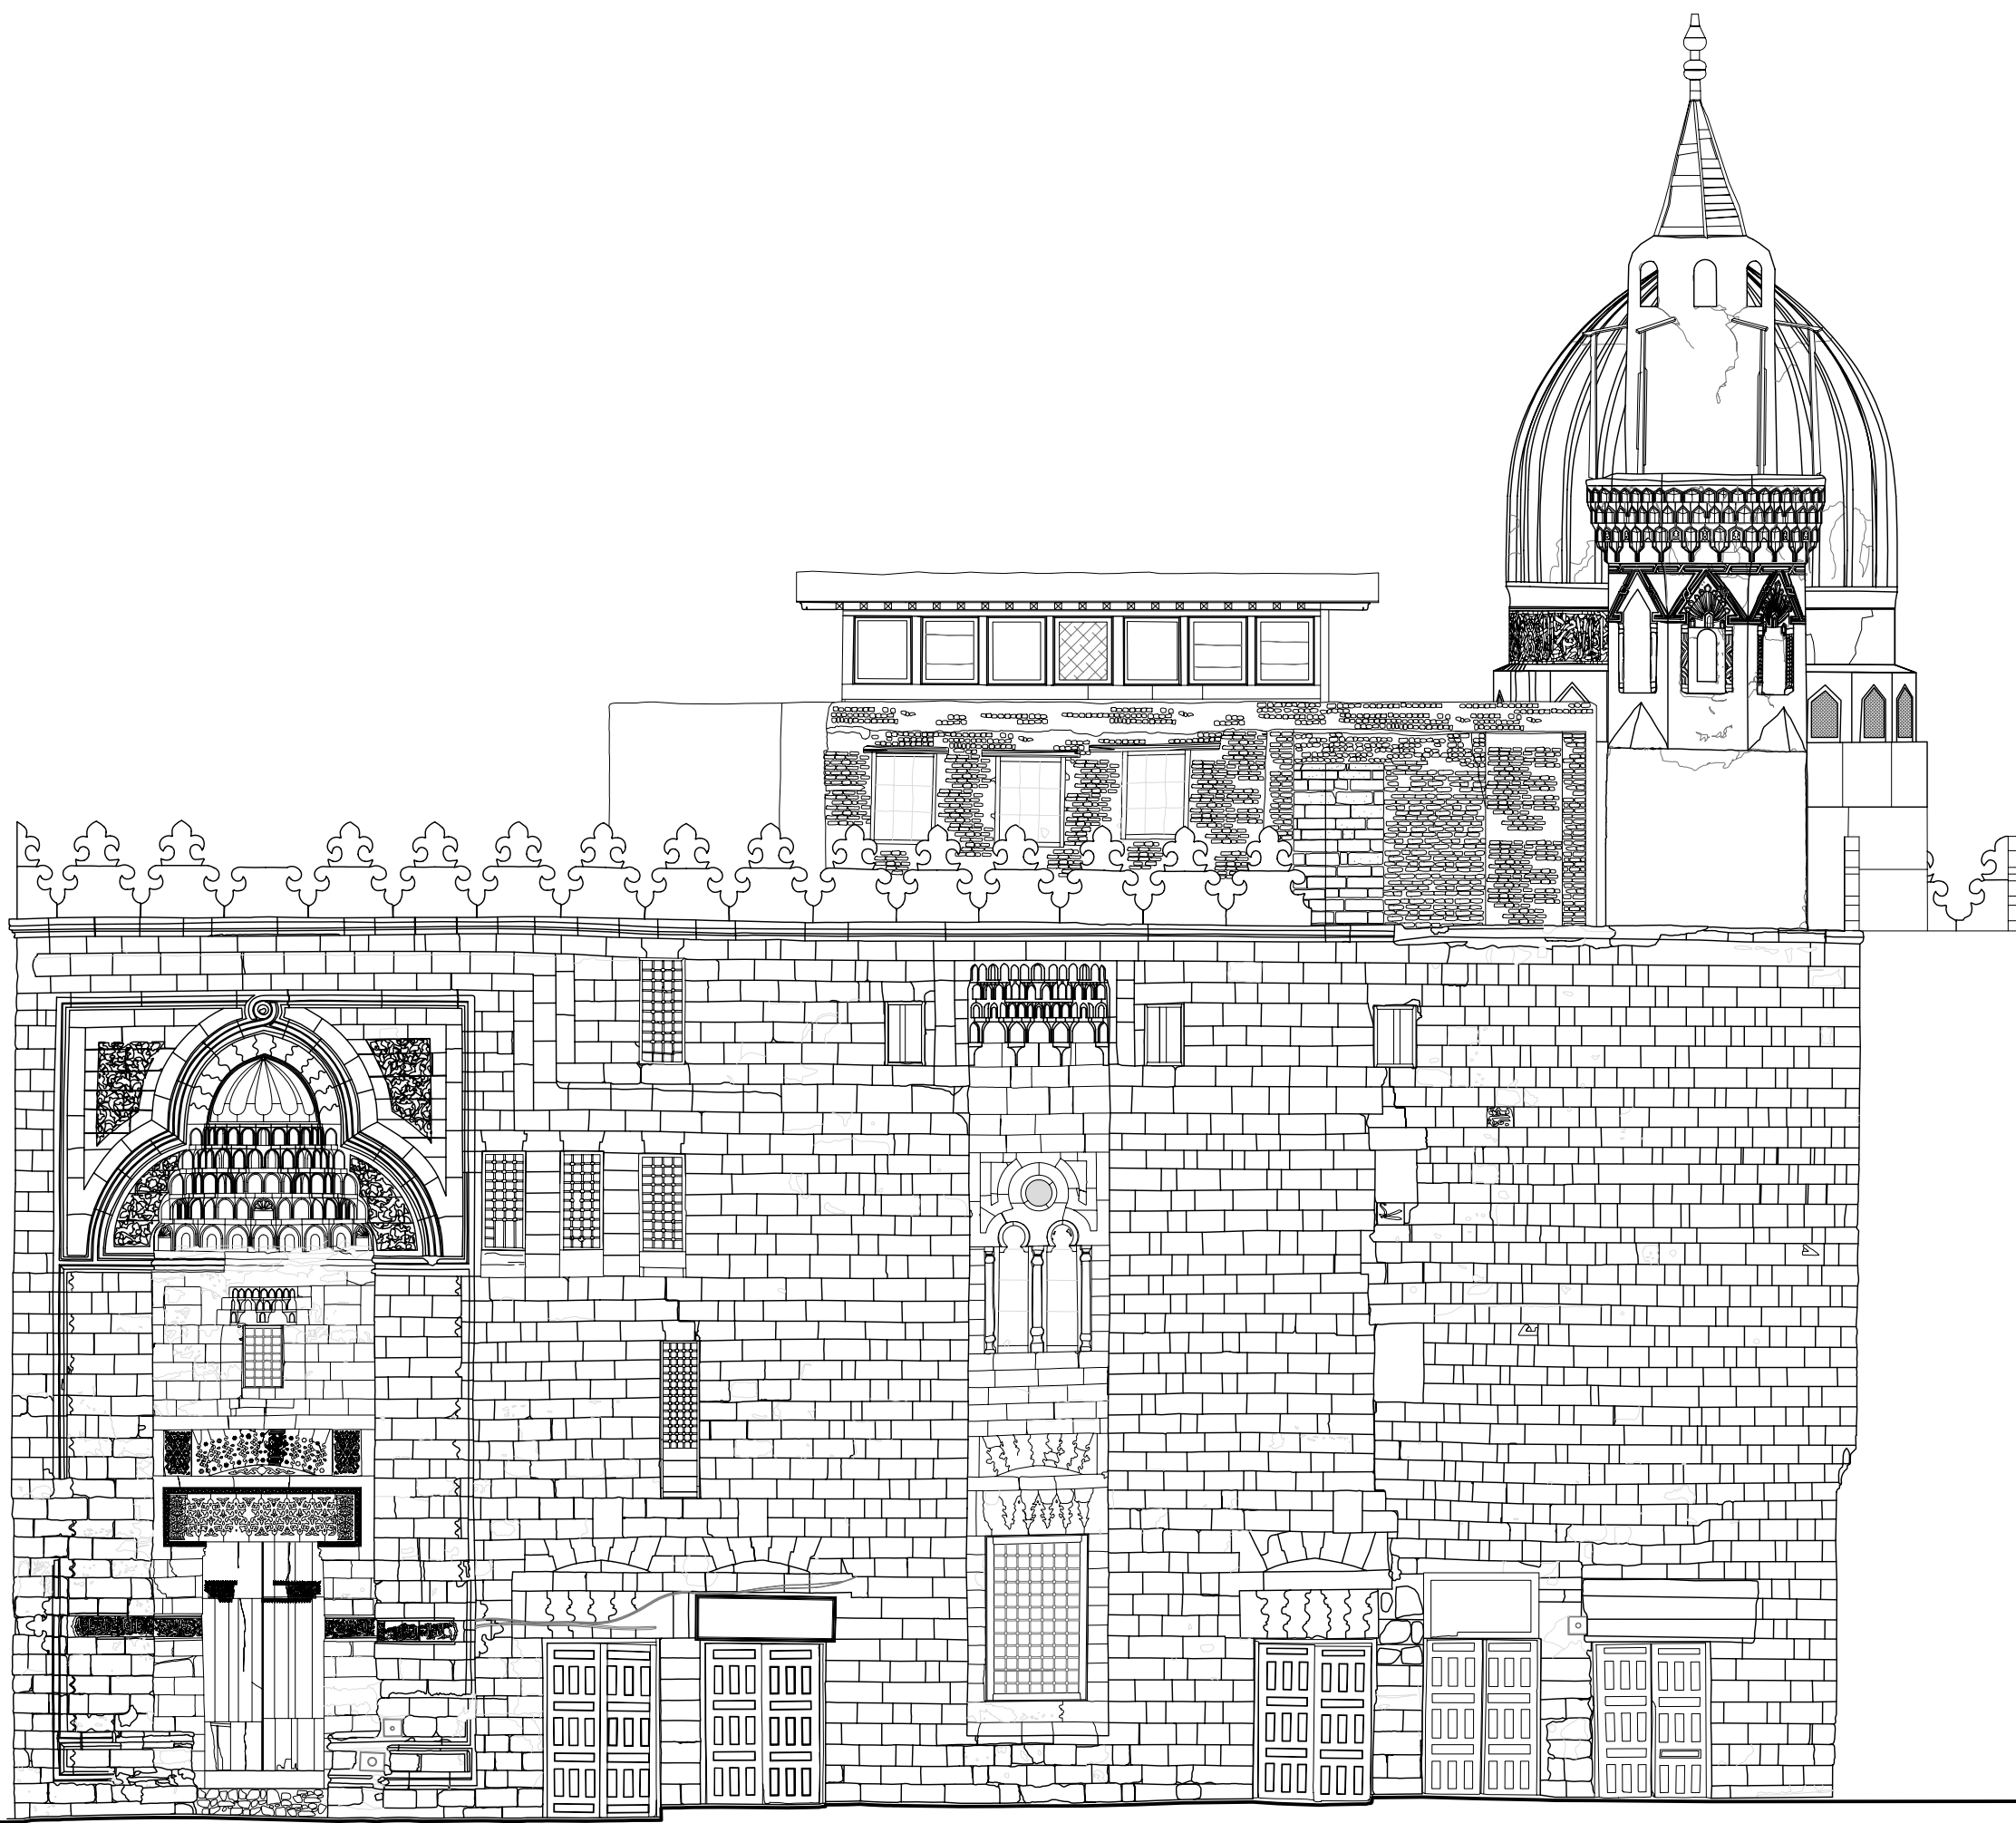


B
10 WESTERN ELEVATION

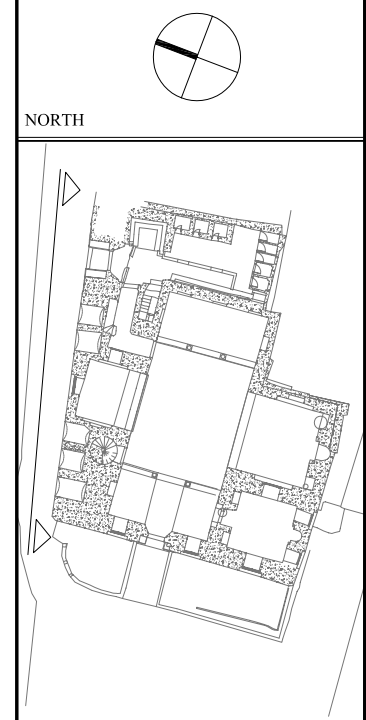

KEY PLAN

LEGEND

 AGA KHAN TRUST FOR CULTURE Aga Khan Cultural Services-Egypt	
ASLAM AL-SILAH DAR MOSQUE CONSERVATION PROJECT CAIRO - EGYPT	
DRAWING TITLE	
WESTERN ELEVATION	
EXISTING CONDITION DRAWINGS	
SITE SURVEY	DRAFTING
LISKANDER H.Noel	LISKANDER H.Noel
SCALE	1 : 100
PROJECT DATE	June 2006 - March 2009
DRAWING NO.	B - 10