

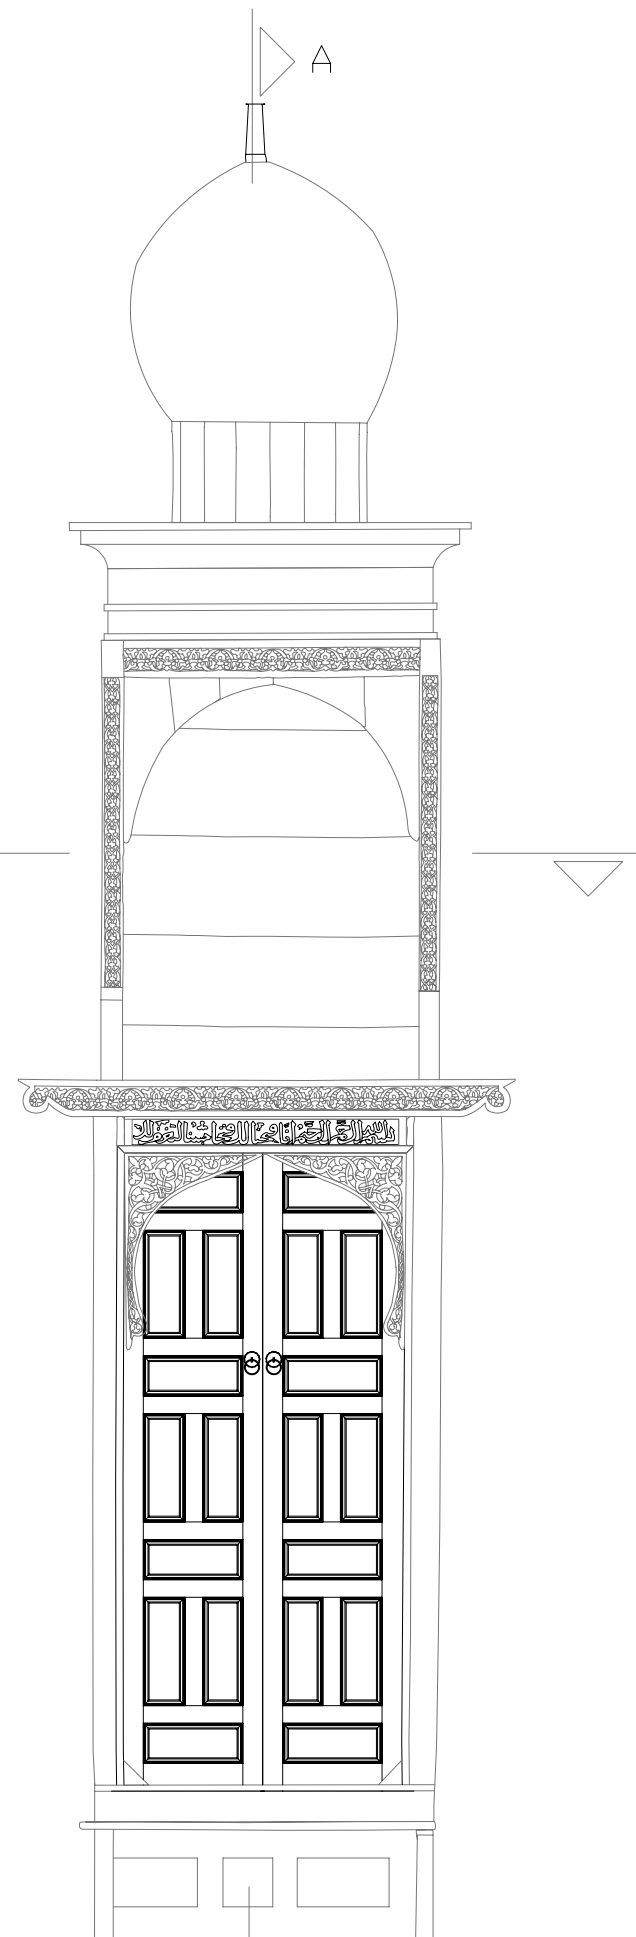


RIGHT ELEVATION

 

FRONT ELEVATION

 

NORTH

KEY PLAN

LEGEND



AGA KHAN TRUST FOR CULTURE
Aga Khan Cultural Services-Egypt

ASLAM AL-SILAH DAR MOSQUE
CONSERVATION PROJECT
CAIRO - EGYPT

DRAWING TITLE
WOODEN MINBAR

WOODWORK DETAIL DRAWINGS

SITE SURVEY	DRAWING	
LISKANDER	R.OMAR	R.OMAR

SCALE 1 : 50

PROJECT DATE June 2006 - March 2009

DRAWING NO. D - 24