


NORTH

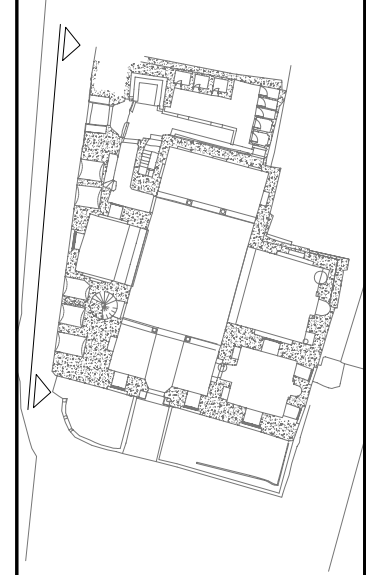

KEY PLAN

LEGEND



AGA KHAN TRUST FOR CULTURE  
Aga Khan Cultural Services-Egypt

ASLAM AL-SILAH DAR MOSQUE  
CONSERVATION PROJECT  
CAIRO - EGYPT

DRAWING TITLE  
WESTERN ELEVATION


EXISTING CONDITION DRAWINGS

SITE SURVEY: LISKANDER H.Noel  
DRAFTING: LISKANDER H.Noel

SCALE: 1 : 100

PROJECT DATE: June 2006 - March 2009

DRAWING NO.: B - 10

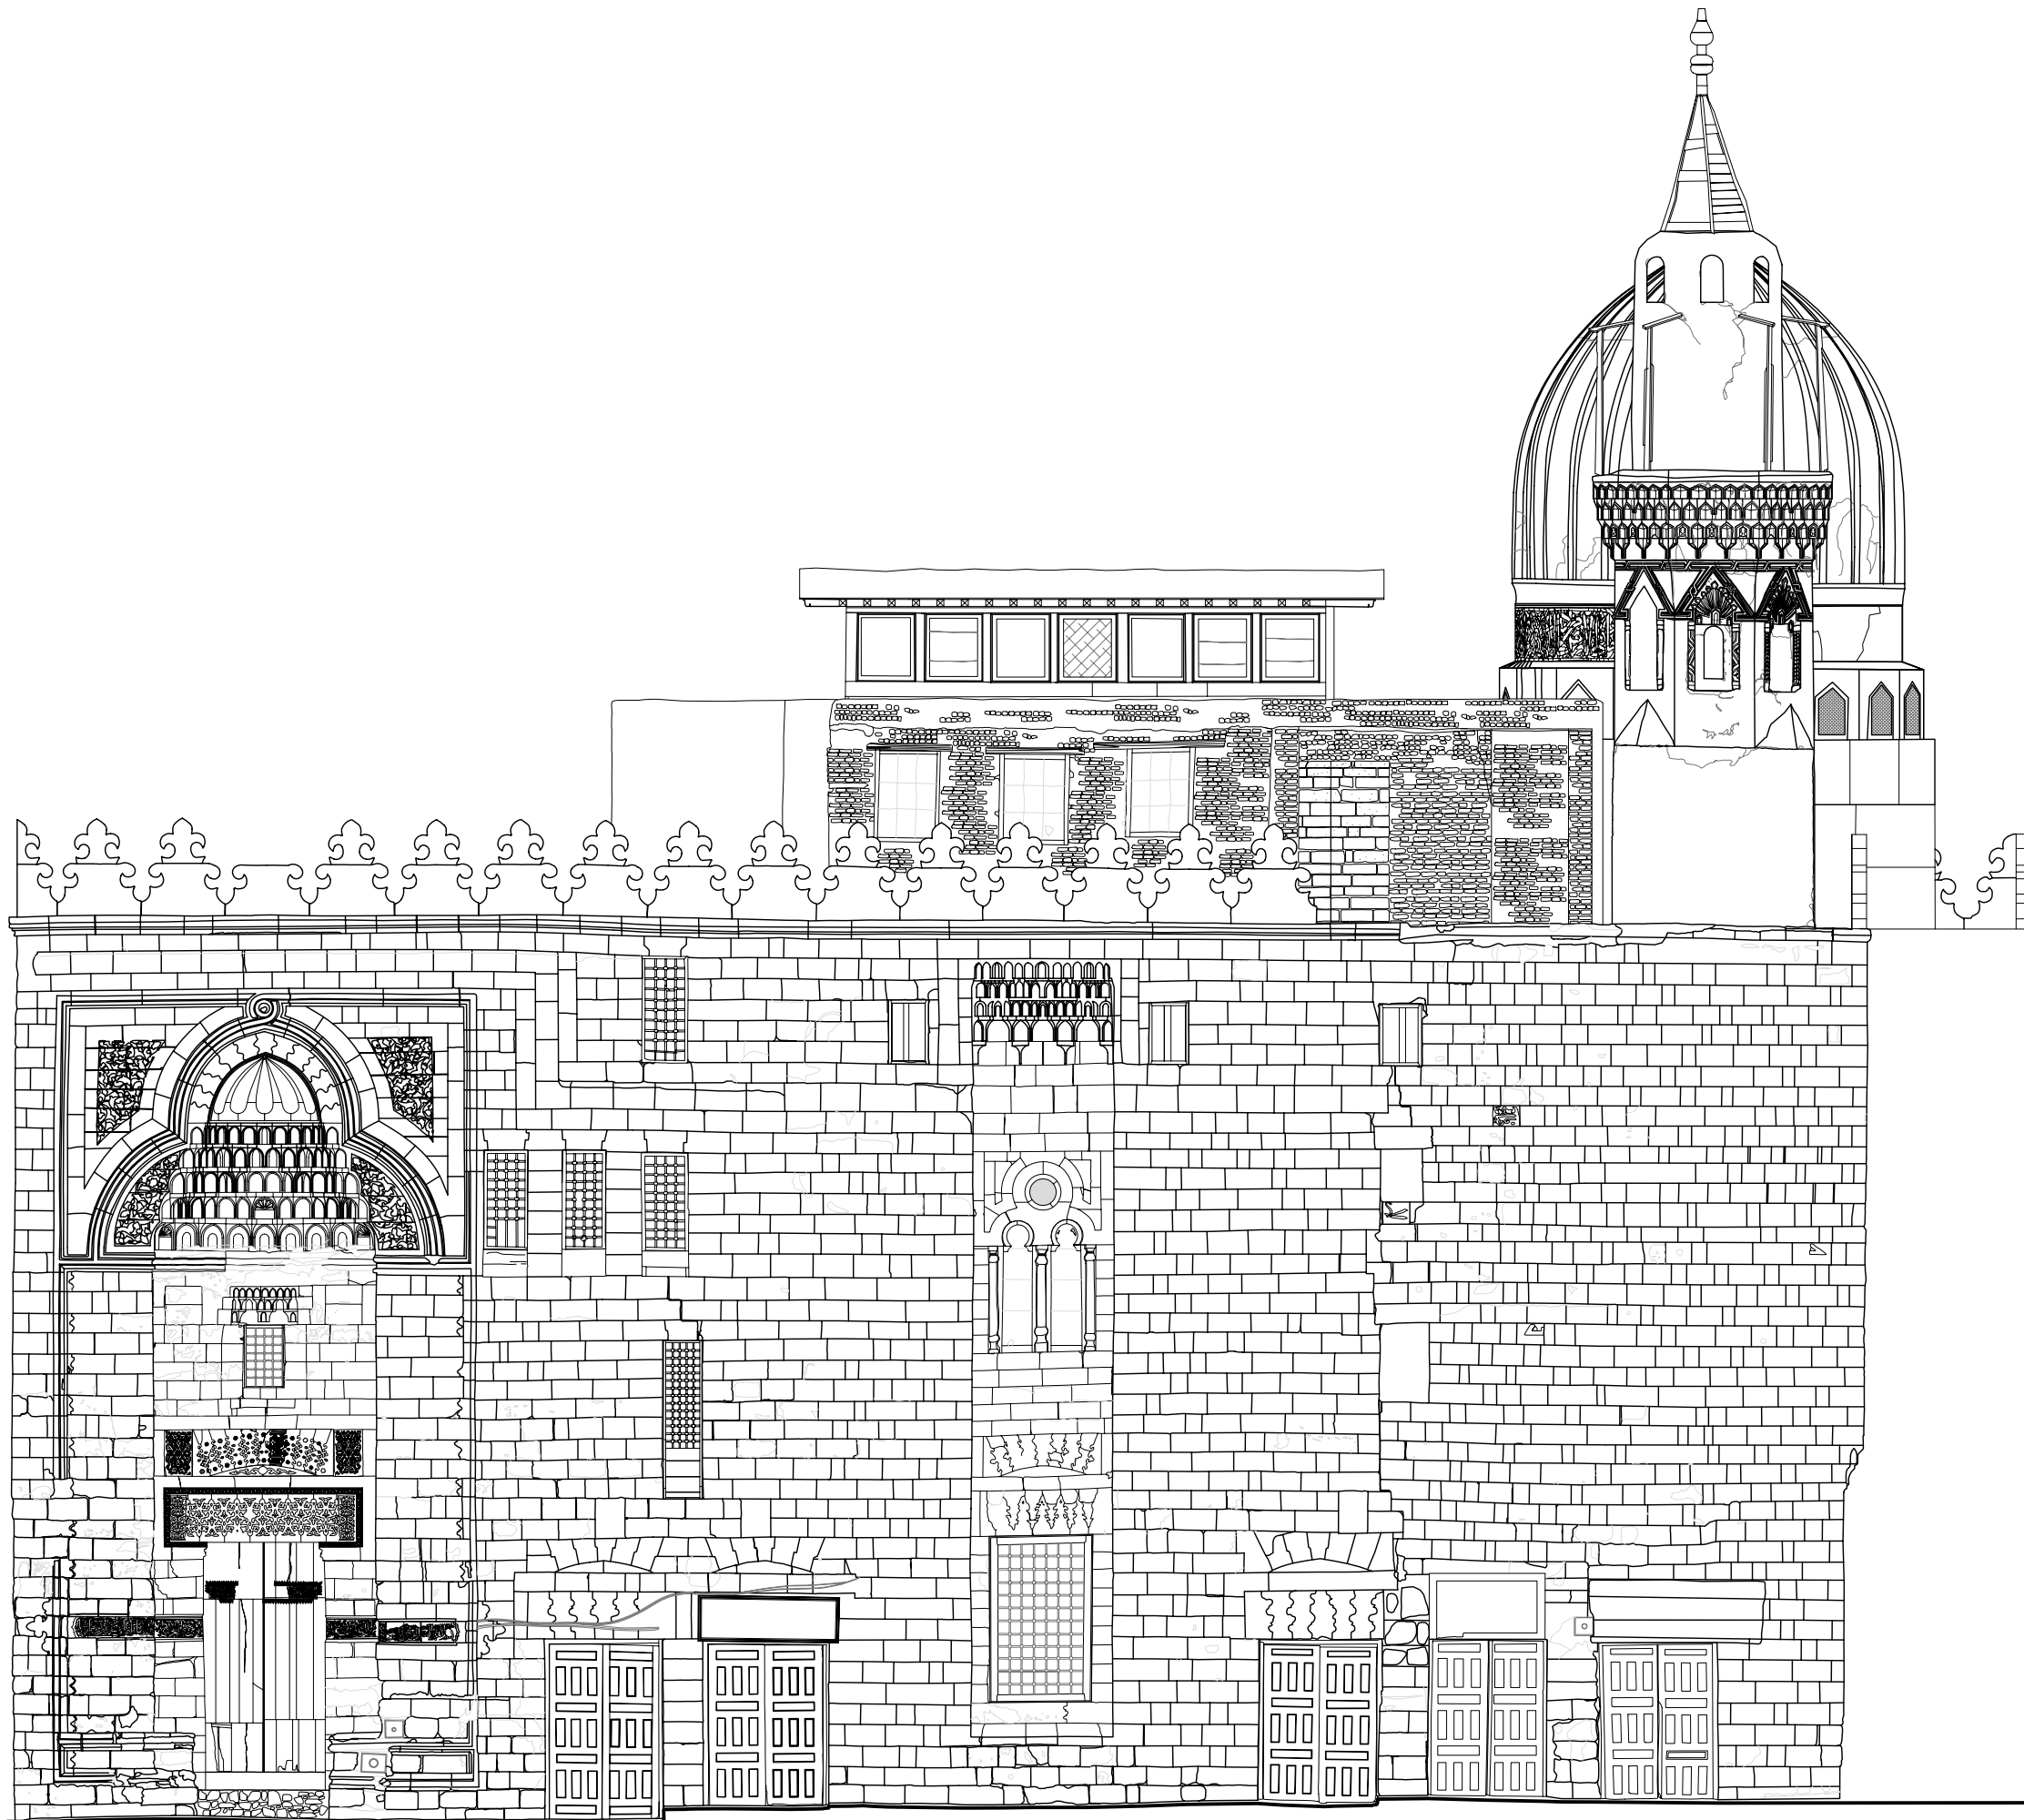

23.00

11.74

0.00

-0.9

25  
Roof Plan Level

10.0  
Floor Plan

8.5  
Floor Plan

6.0  
Roof Plan

1.0  
Ground Floor Plan

0.00

-0.9



B  
10 WESTERN ELEVATION