


COOL SPRINGS IV

6840 Carothers Prkwy | Franklin, TN 37067

Suite 600 | 12,000 - 27,706 RSF

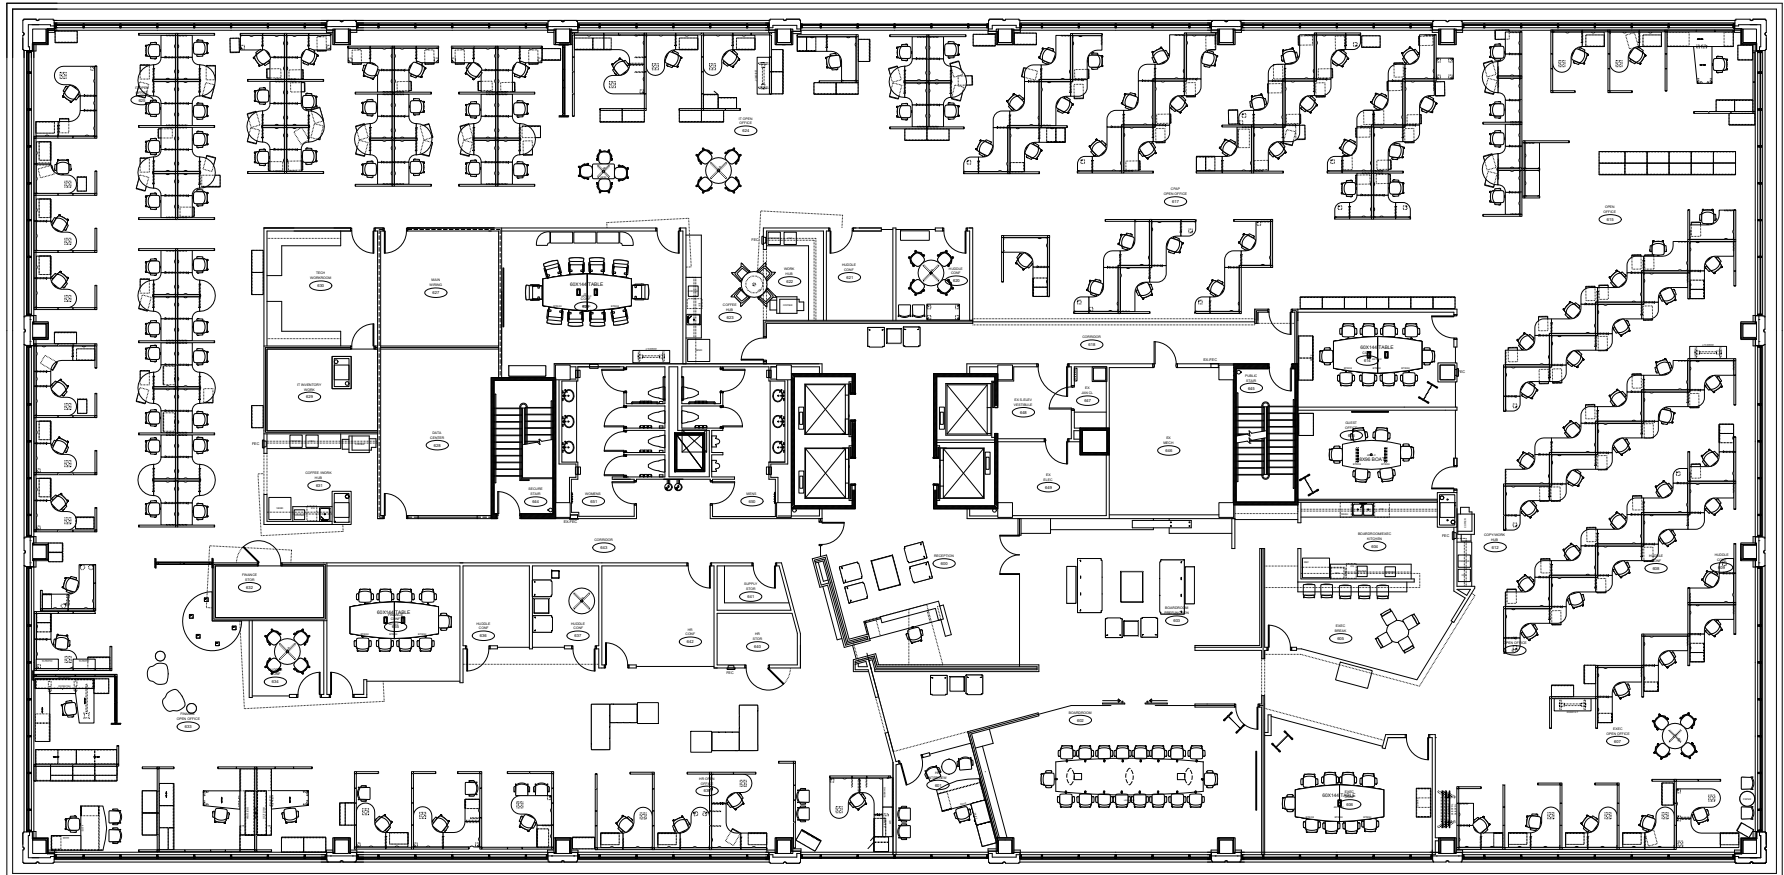

Scale: 1/8" = 1'

Disclaimer: The above floor plans are not to scale. The available space shown is believed to be correct but is subject to change.

CASEY DYER | 615-320-5566
CASEY.DYER@HIGHWOODS.COM

JOHN GREEN | 615-320-5566
JOHN.GREEN@HIGHWOODS.COM

 Highwoods[®]
PROPERTIES