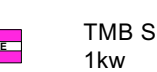

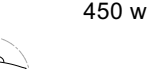
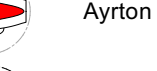


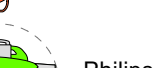

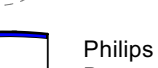

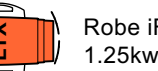
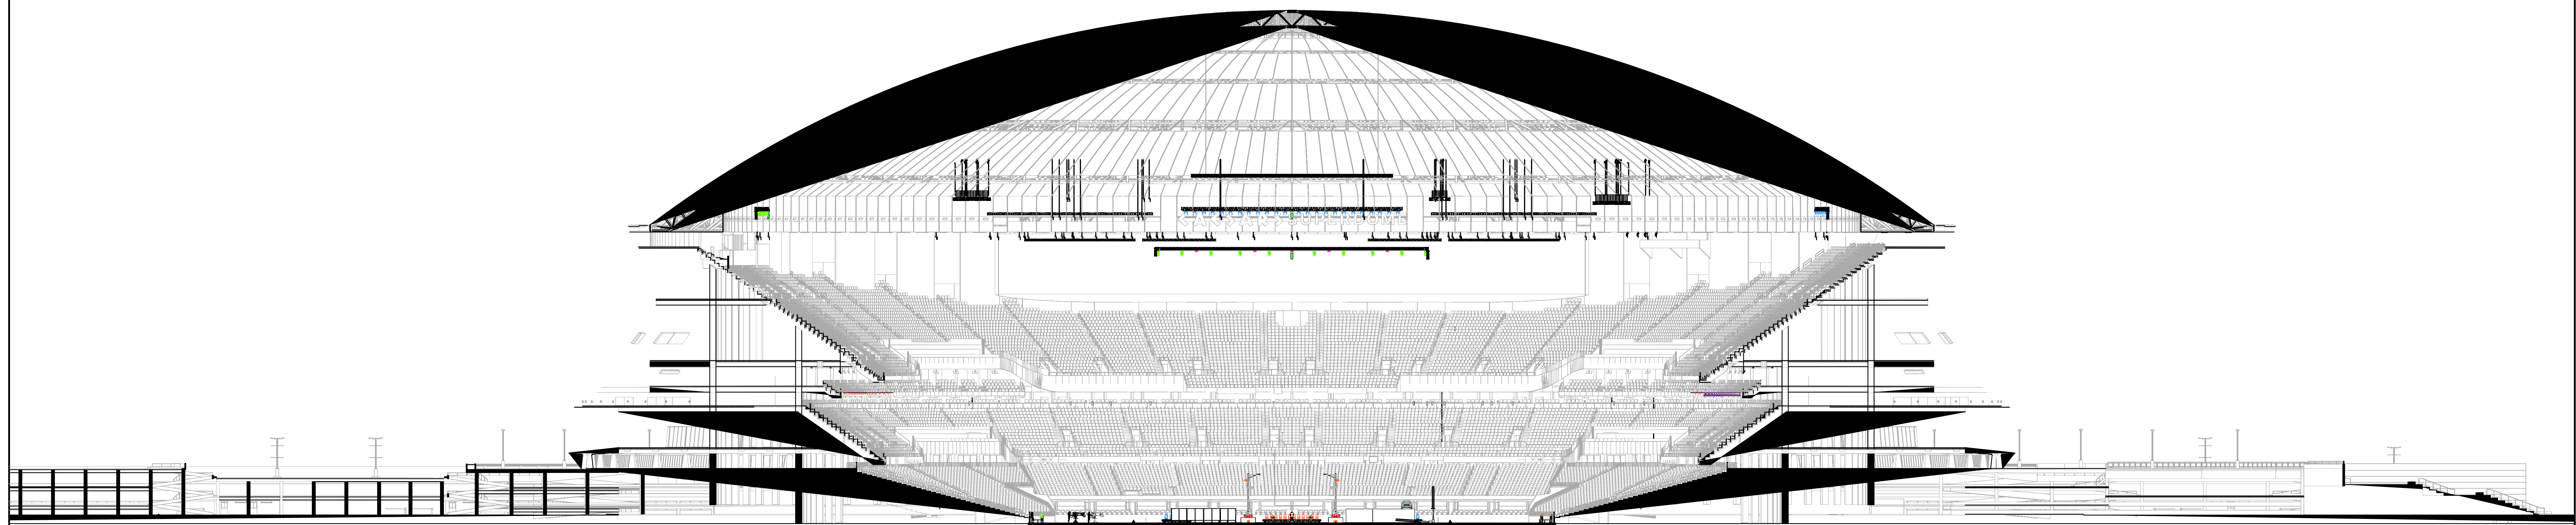


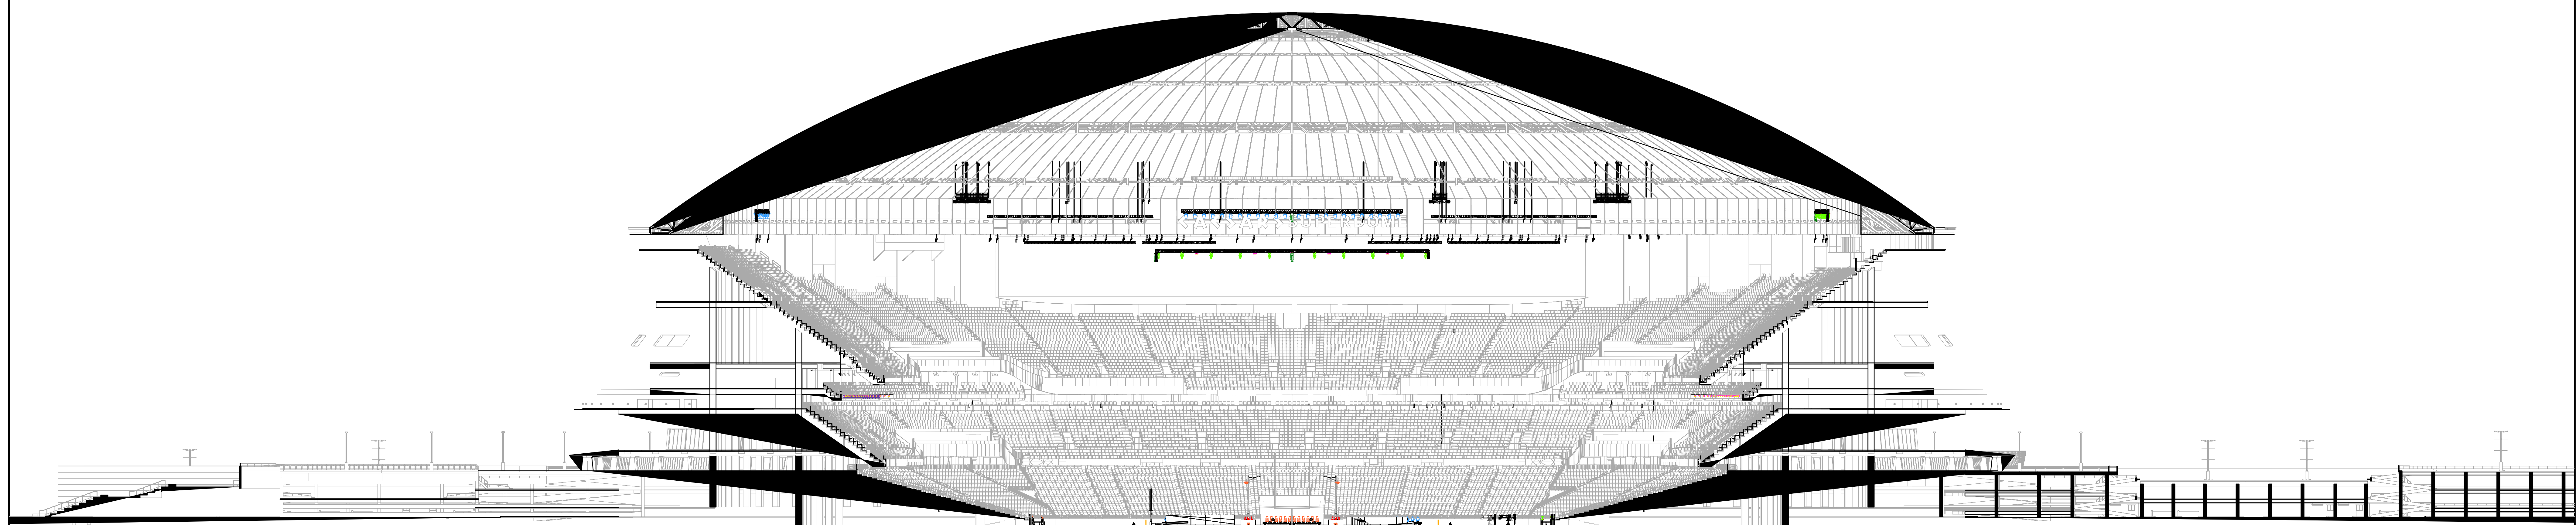
This document is the property of Entertainment Design Group, Inc. and is not to be distributed, copied, or reproduced in any form without the written consent of Entertainment Design Group, Inc. The design and construction of the stadium is the responsibility of Entertainment Design Group, Inc. and the contractor. The contractor shall be responsible for the construction of the stadium and shall verify the accuracy of the information and data used herein. 

INSTRUMENT KEY

-  TMS Solaris Flare @ 1kw
-  ACME Outline 360 @ 450 w
-  Ayrton Diablo @ 550w
-  ETC Zoo
-  Protocus Radius
-  Philips Var-Lite VL3600 Profile @ 1.475kw
-  Philips Var-Lite VL4000 Beamwash @ 1.4kw
-  Robe iForte LTX @ 1.25kw
-  PRG GC Longthrow @ 1.5kw
-  DF-50 Hazer @ 440w
-  RauEffX RE 5 Fan @ 2.8kw



1 DUE NORTH SECTION
Scale: 1/32" = 1'-0"



2 DUE SOUTH SECTION
Scale: 1/32" = 1'-0"

VENUE
SUPERDOME
NEW ORLEANS, LA



LOADING	SHOWDAY	SHOW
TBD	02/09/25	2502

DESIGNER: AL CURROON
LEAD L.D.: BEN GREEN
GAFFER: ALEN SISUL
PROD. 1: E. MARCHINI
PROD. 2: M. HUMPHREY
LEAD TECH: R. MINNOTTE

VERSION	DATE	DESCRIPTION
01	PRELIMINARY 11-13	
02	FIELD TRUSS EDIT 11-24	
03	UPDATED 11-30	
04	UPDATED TRUSS 12-5	
05	UPDATED DISTRO 12-26	
06	POWER LAYOUT 1-2	
07	CART UPDATE 1-8	

PRINT ARCH E SHEET
DRAWN BY: J. BEHM
SCALE: AS NOTED

CONTENTS
01. OVERVIEW
02. PERIMETER TRUSS
03. EAST 450 RAIL
04. WEST 450 RAIL
05. CENTER TRUSS
06. FIELD LAYOUT
07. GOALPOSTS
08. CARTS
09. LAMP POSTS
10. N & S SECTION
11. E & W SECTION
12. FIELD POWER LAYOUT
13. SERVICE LEVEL POWER

SHEET #
10

PUBLISH DATE: 01/06/2025

N & S SECTION