


ONE CITY PLAZA

421 Fayetteville Street | Raleigh

15th Floor | 6,461 - 18,548 RSF

full floor opportunity

Suite 1500
12,087 RSF

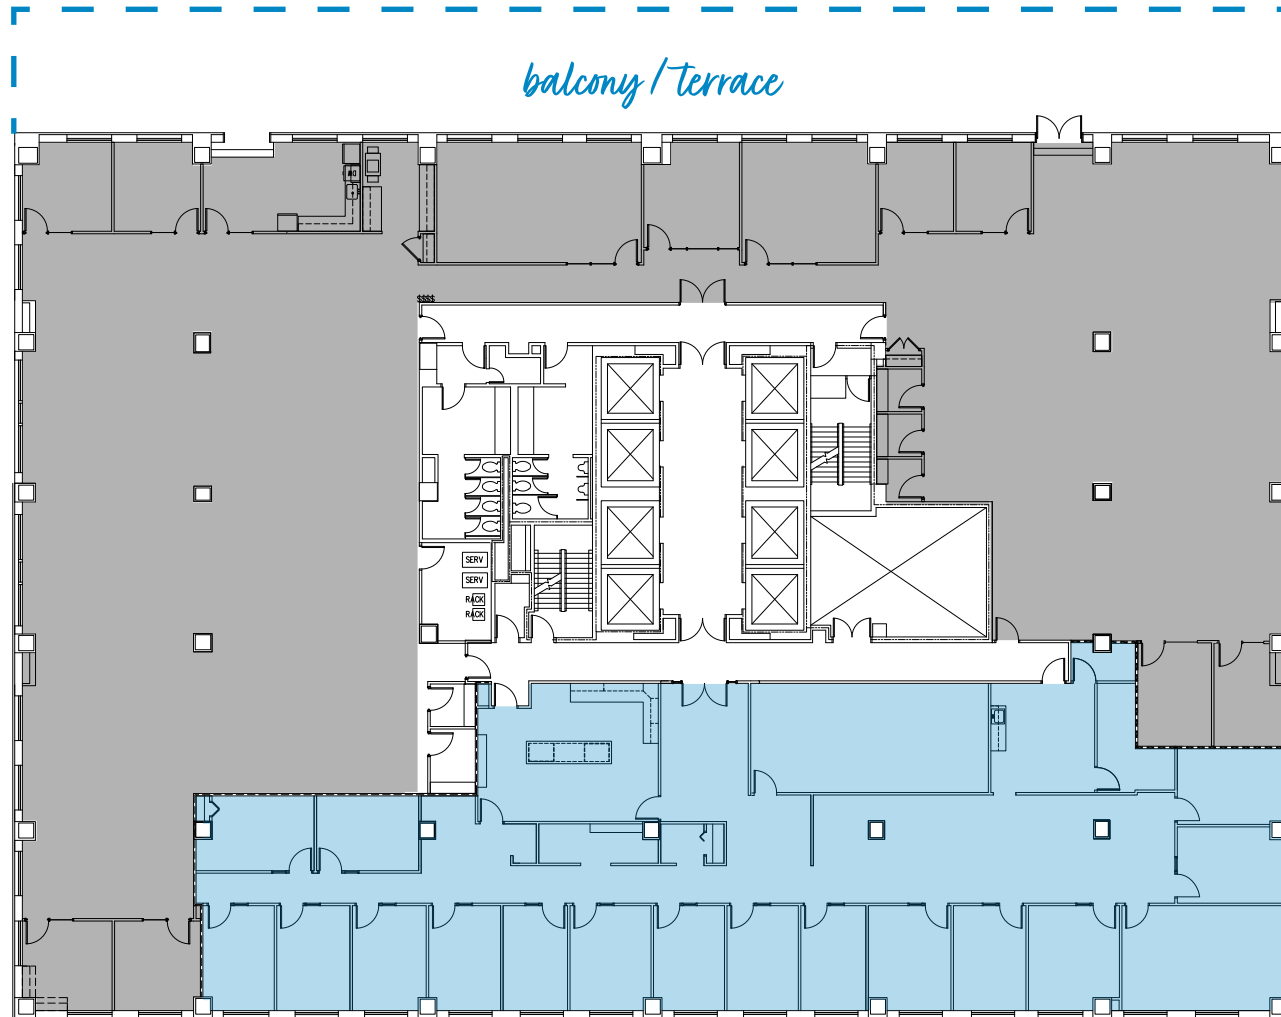

Suite 1505
6,461 RSF

Disclaimer: The above floor plans are not to scale. The available space shown is a representative layout.



GINNY HAGER | 919-875-6664
GINNY.HAGER@HIGHWOODS.COM

 Highwoods®

ONE CITY PLAZA

421 Fayetteville Street | Raleigh

Suite 1505 | 6,461 RSF

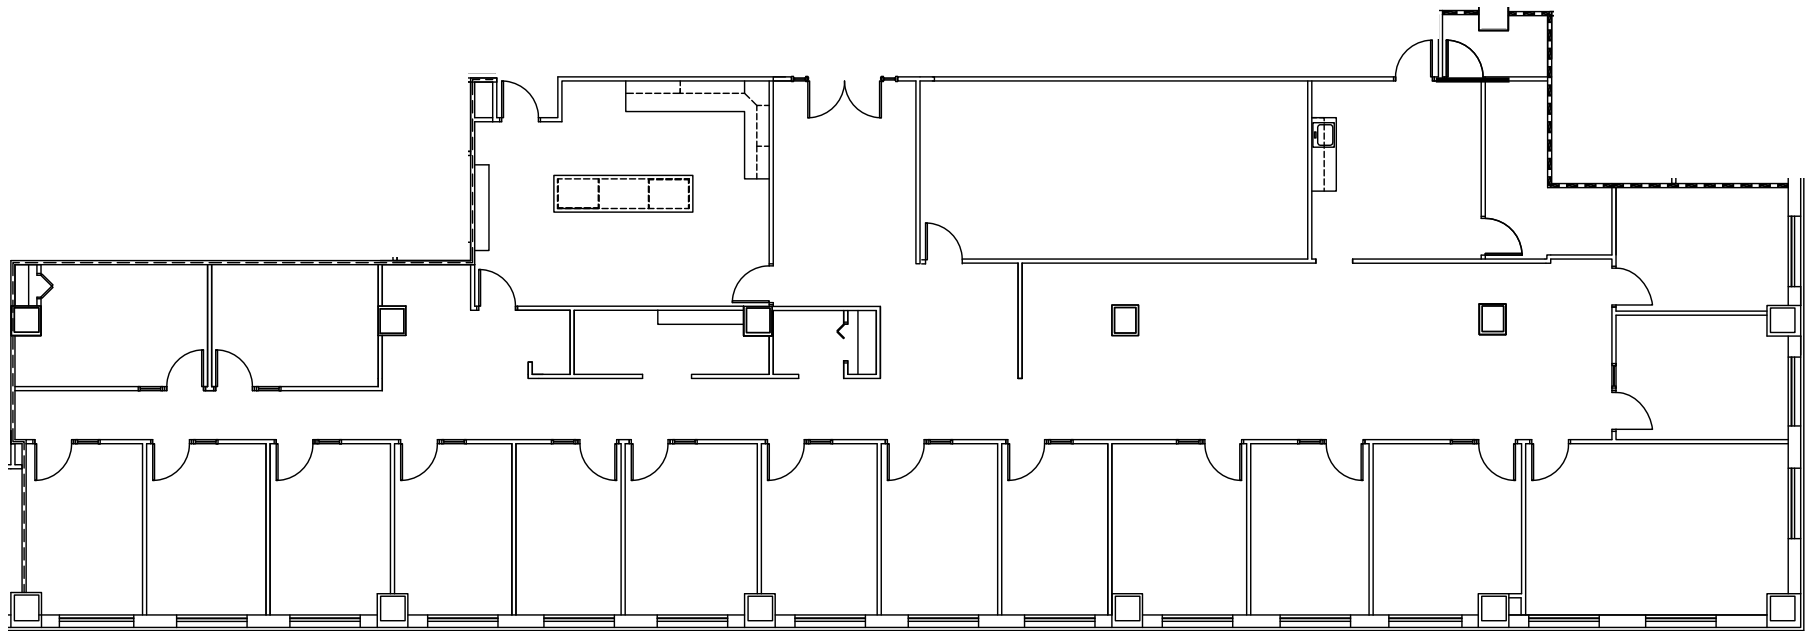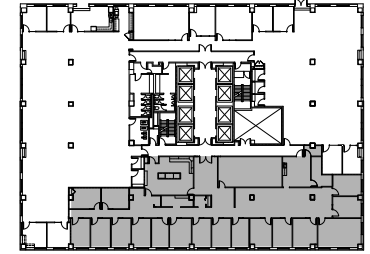

**15 Private Offices*


Disclaimer: The above floor plans are not to scale. The available space shown is a representative layout.

ONE CITY PLAZA

421 Fayetteville Street | Raleigh

Fifteenth Floor | 18,548 RSF

full floor opportunity

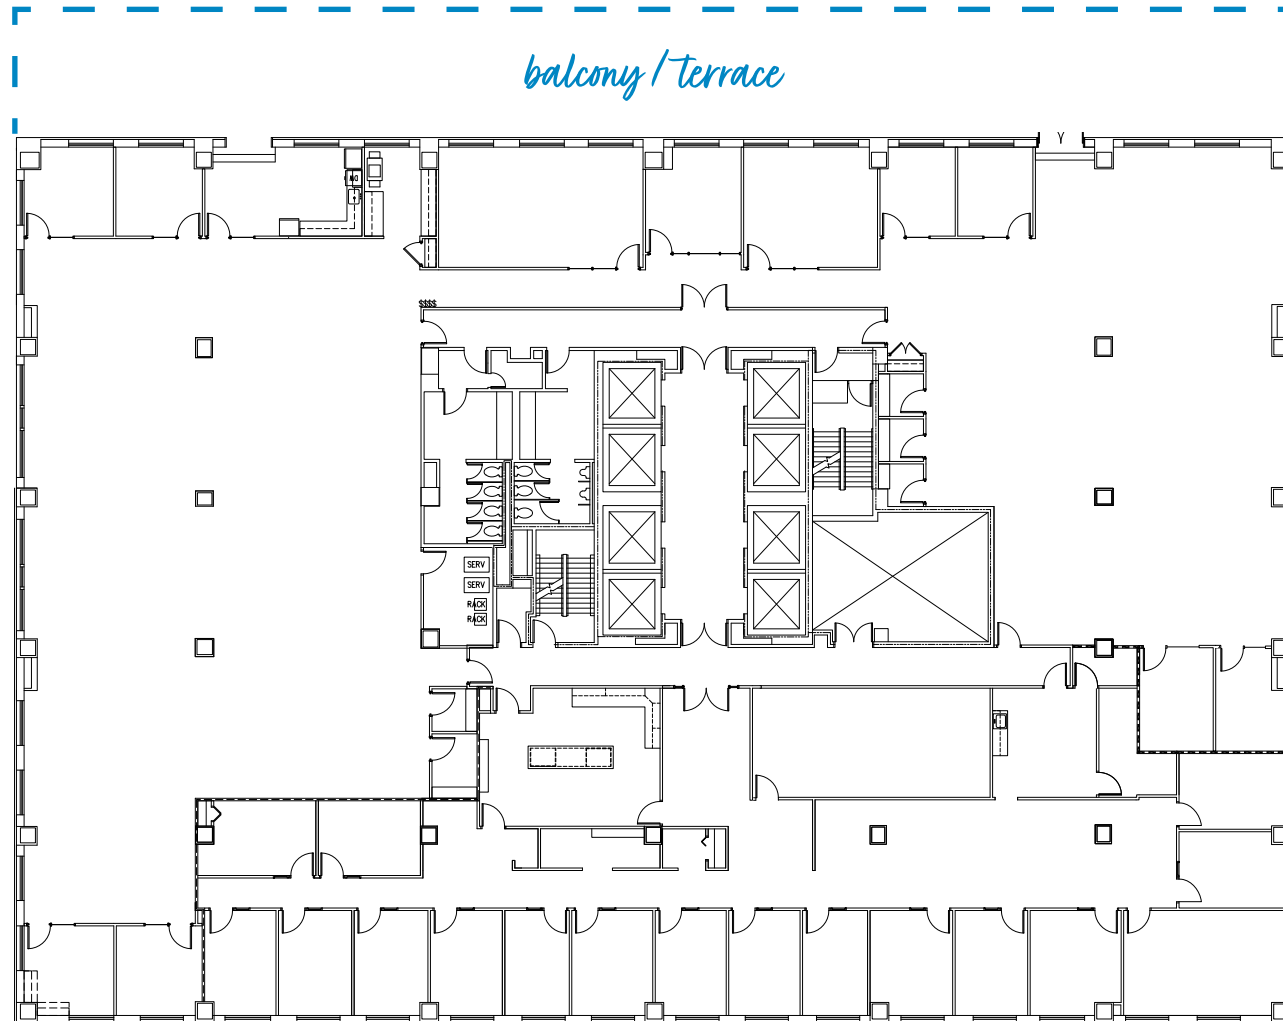

Disclaimer: The above floor plans are not to scale. The available space shown is a representative layout.

GINNY HAGER | 919-875-6664
GINNY.HAGER@HIGHWOODS.COM

 Highwoods®