

# ONE CITY PLAZA


421 Fayetteville Street | Raleigh

16<sup>th</sup> Floor | 5,053 - 18,759 RSF

*full floor opportunity*

**Suite 1601**

5,053 RSF

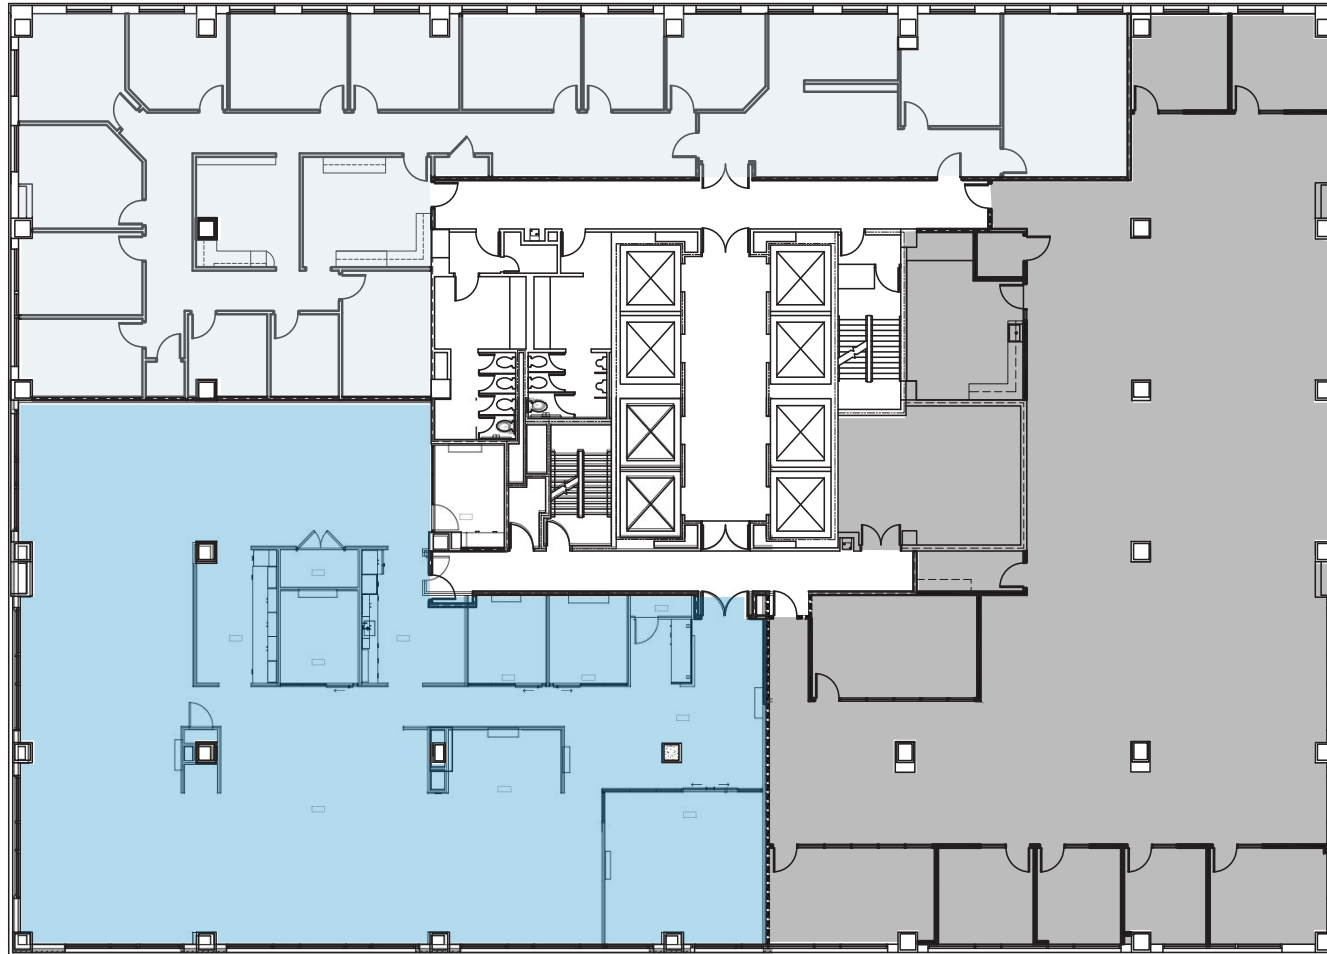

**Suite 1609**

6,585 RSF

**Suite 1600**

7,121 RSF

Disclaimer: The above floor plans are not to scale. The available space shown is a representative layout.



GINNY HAGER | 919-875-6664  
GINNY.HAGER@HIGHWOODS.COM

 Highwoods®

# ONE CITY PLAZA

421 Fayetteville Street | Raleigh

**Suite 1601** | 5,053 RSF

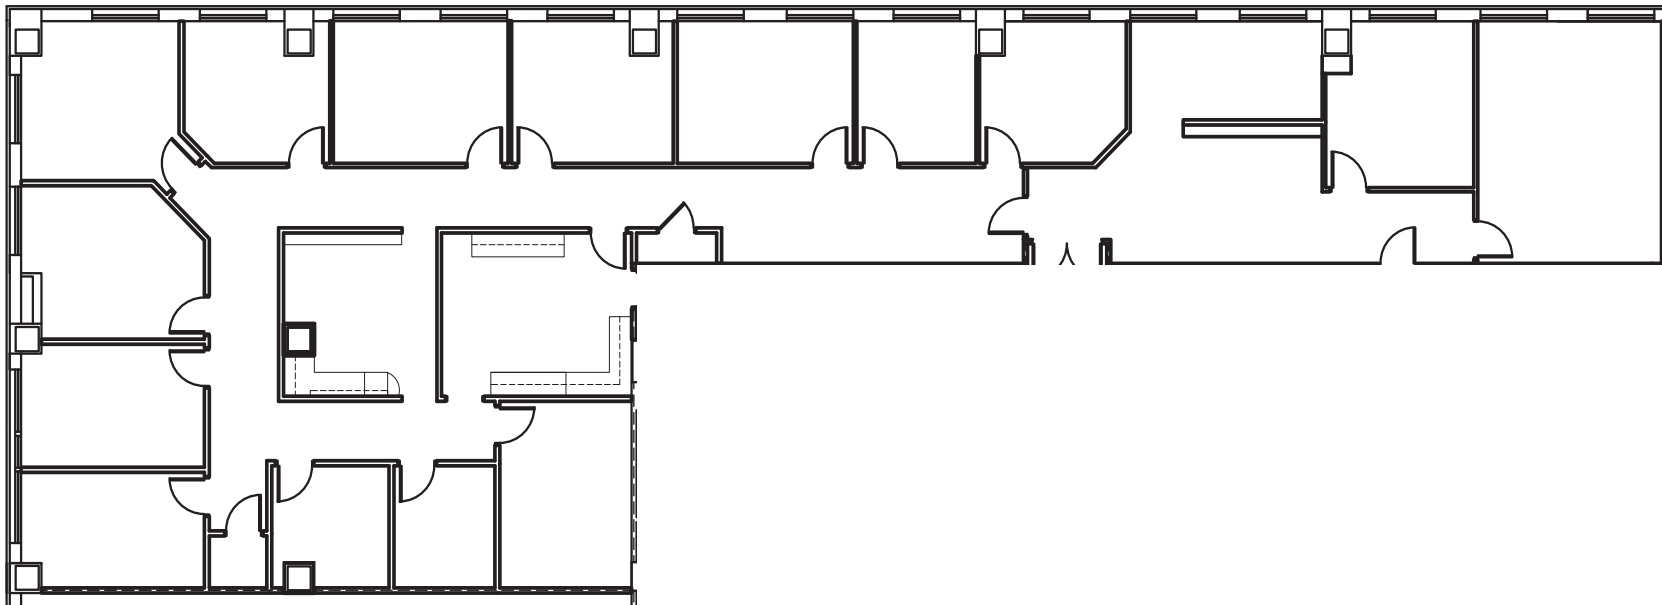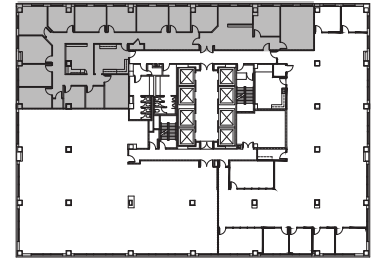

Disclaimer: The above floor plans are not to scale. The available space shown is a representative layout.



GINNY HAGER | 919-875-6664  
GINNY.HAGER@HIGHWOODS.COM

 Highwoods®

# ONE CITY PLAZA

421 Fayetteville Street | Raleigh

Suite 1600 | 7,121 RSF

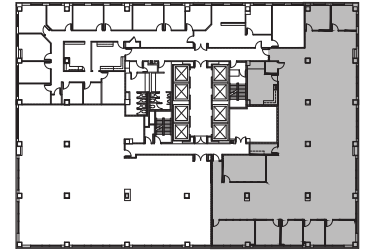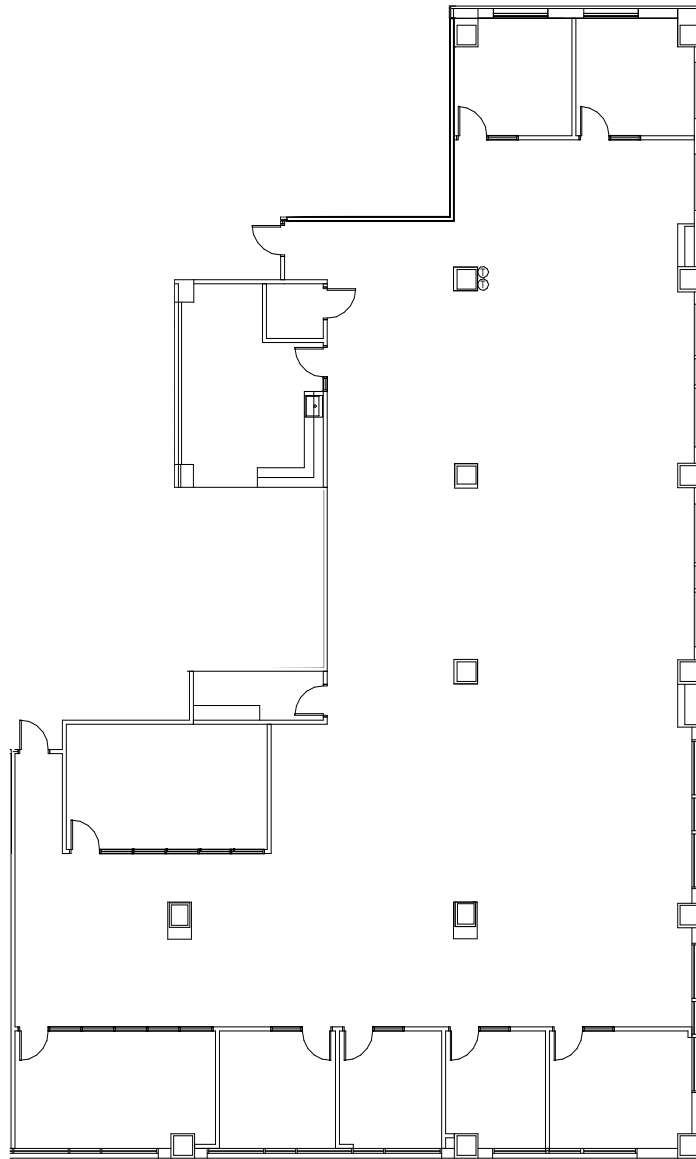

Disclaimer: The above floor plans are not to scale. The available space shown is a representative layout.

GINNY HAGER | 919-875-6664  
GINNY.HAGER@HIGHWOODS.COM

