




P R O F E R T I E S

PLANNING AND DESIGN
4501 HIGHWOODS PARKWAY, SUITE 400
GLEN ALLEN, VA 23060 804.747.7800 804.965.0164 FAX

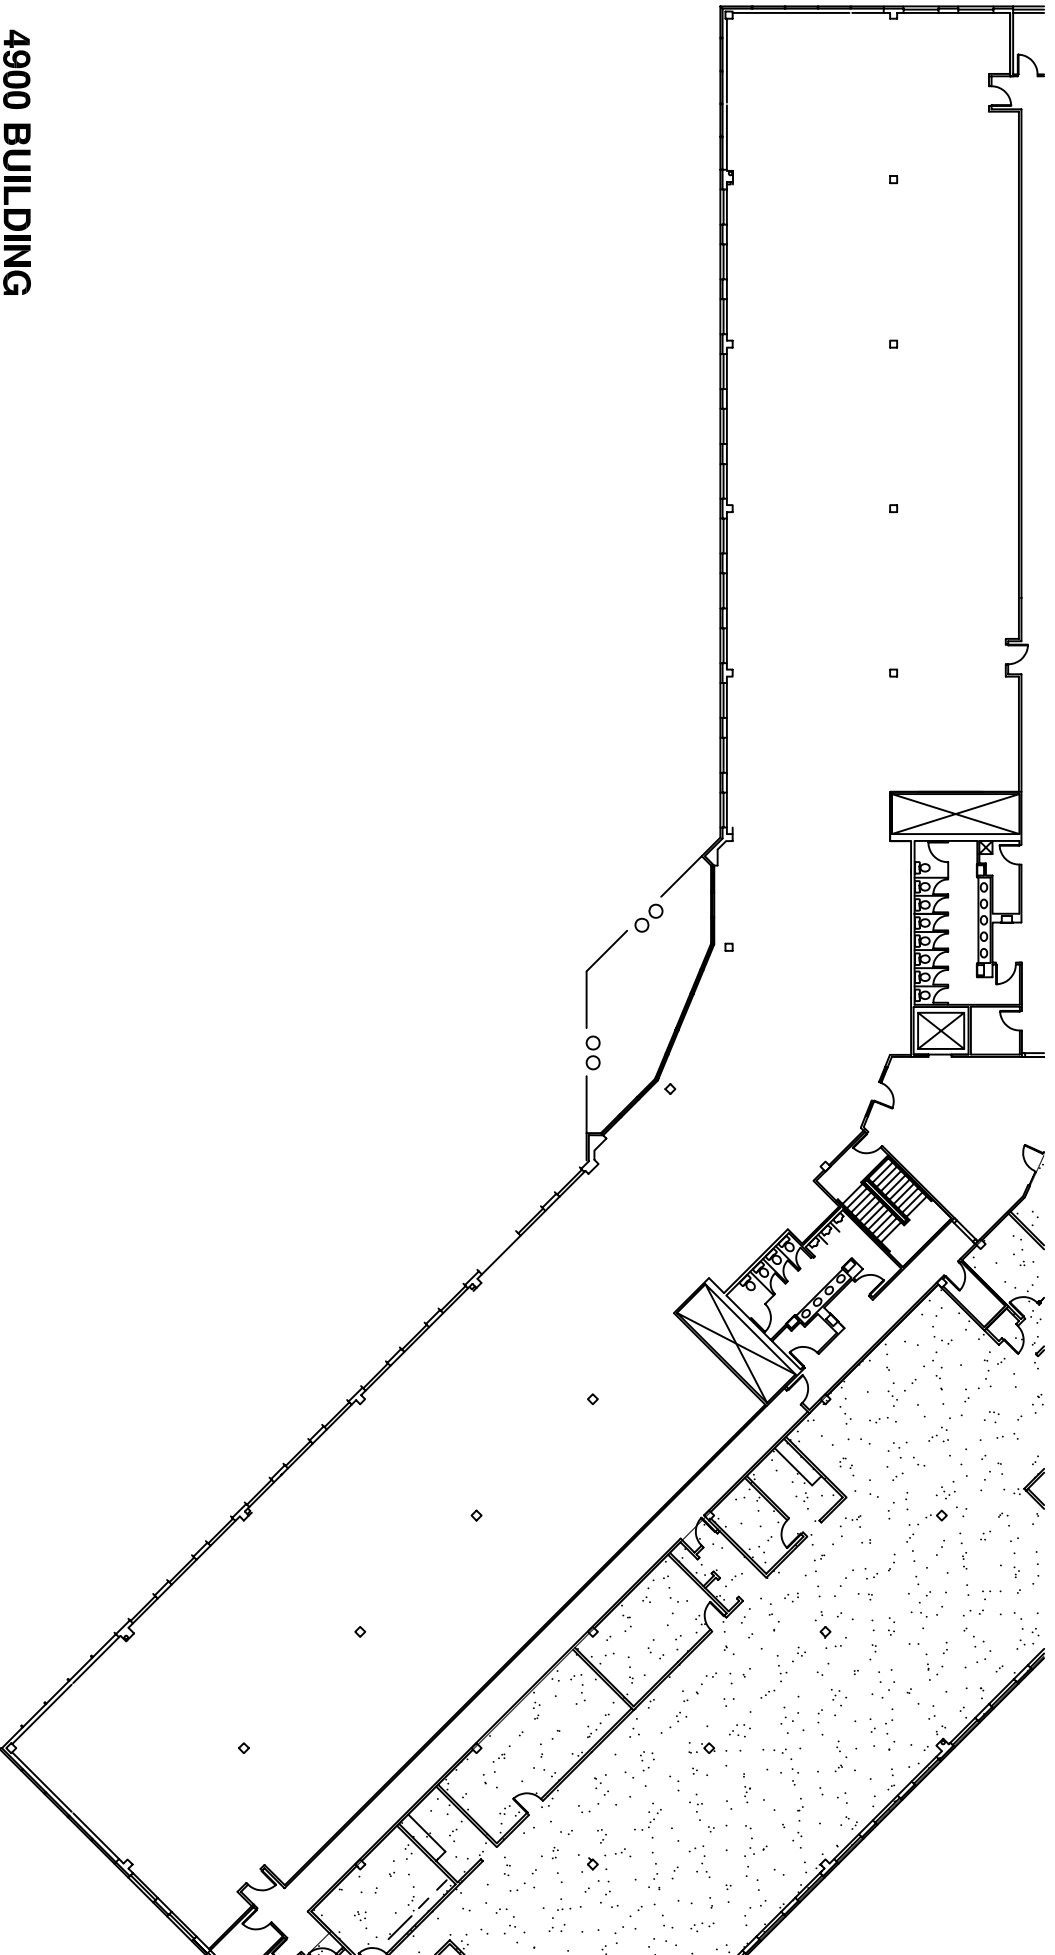

4900 BUILDING
SUITE 200
13,178 U.S.F.
14,759 R.S.F.
4900 COX ROAD
GLEN ALLEN, VA

DRAWN BY: C.TERRY
DATE: 2-12-09
SCALE: N.T.S.
CAD FILE: 0030-FL2.DWG