




P R O P E R T I E S

PLANNING AND DESIGN
4501 HIGHWOODS PARKWAY, SUITE 400
GLEN ALLEN, VA 23060 804.747.7800 804.965.0164 FAX

STONY POINT I
SUITE 125
1,512 U.S.F.
1,718 R.S.F.
9030 STONY POINT PARKWAY
RICHMOND, VA

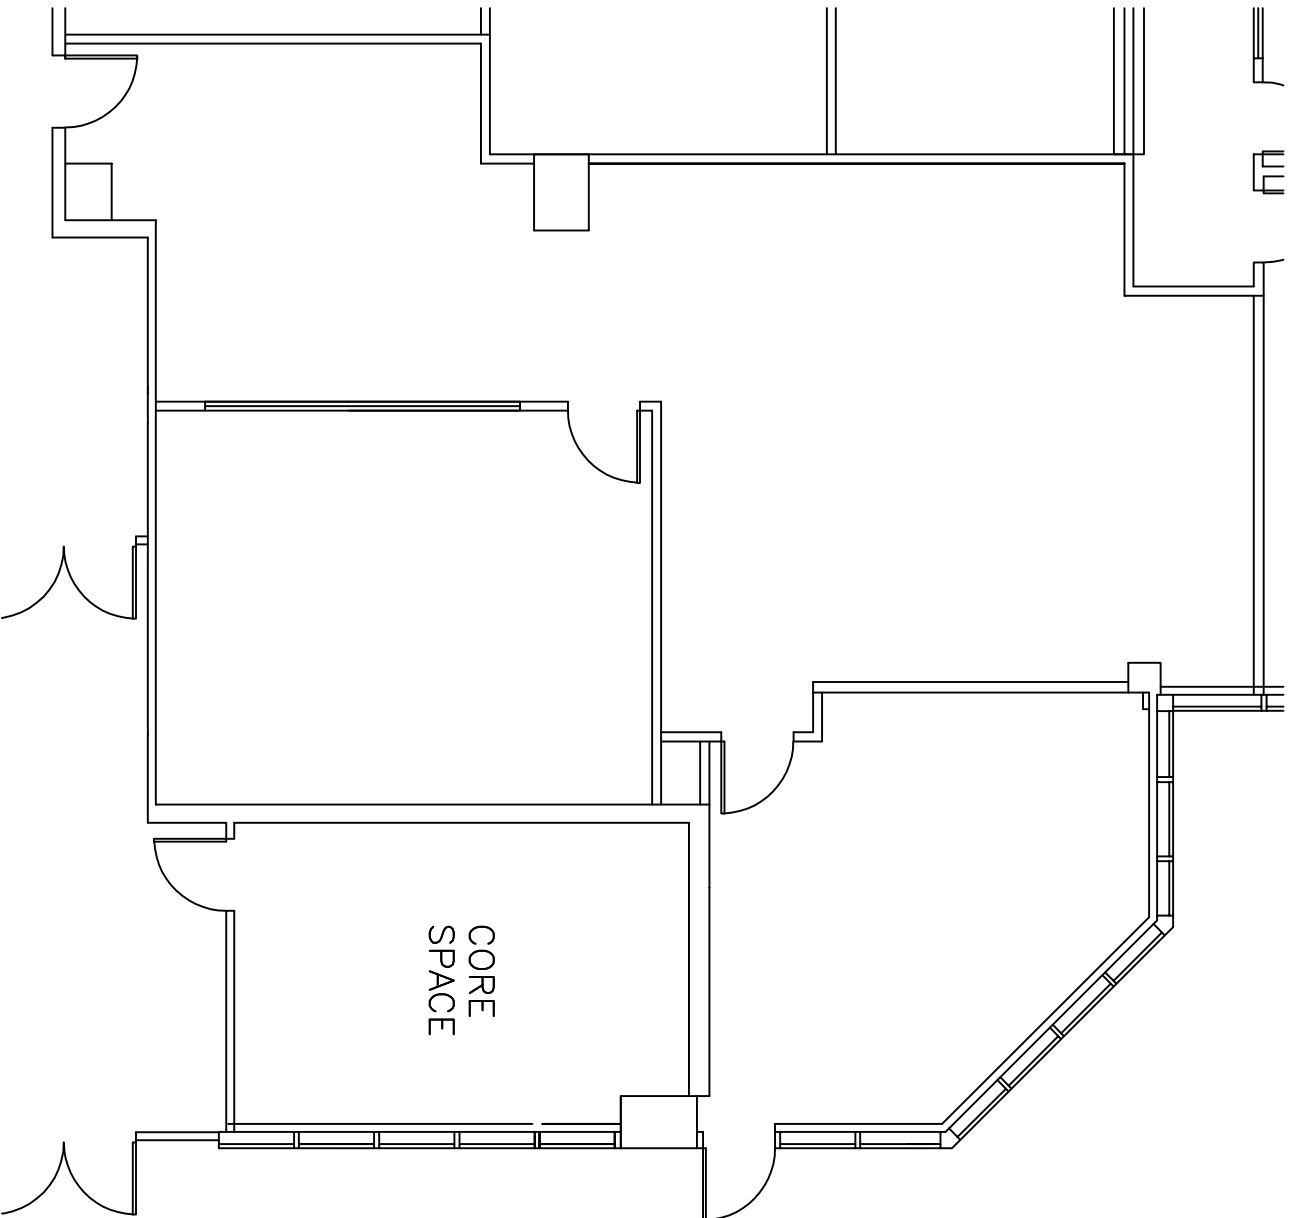

DRAWN BY: K. NEWTON
DATE: 01.31.2020
SCALE: N.T.S.
CAD FILE: 9814-FL1.DWG