






PLAN VIEW
SCALE 1:100

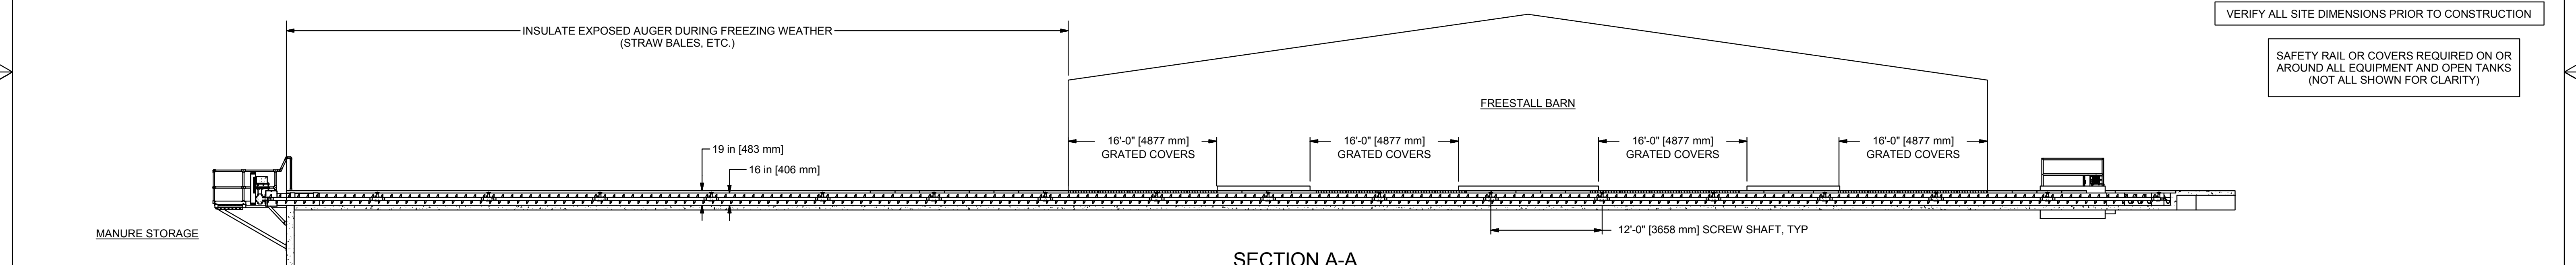

SECTION A-A
SCALE 1:100

VERIFY ALL SITE DIMENSIONS PRIOR TO CONSTRUCTION

SAFETY RAIL OR COVERS REQUIRED ON OR AROUND ALL EQUIPMENT AND OPEN TANKS (NOT ALL SHOWN FOR CLARITY)

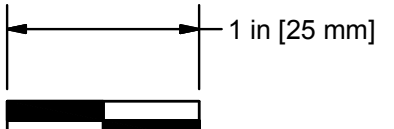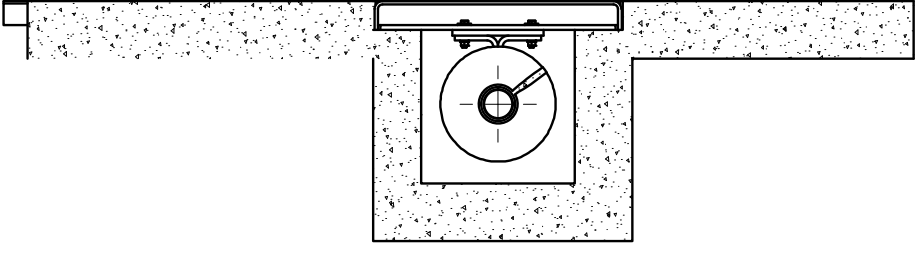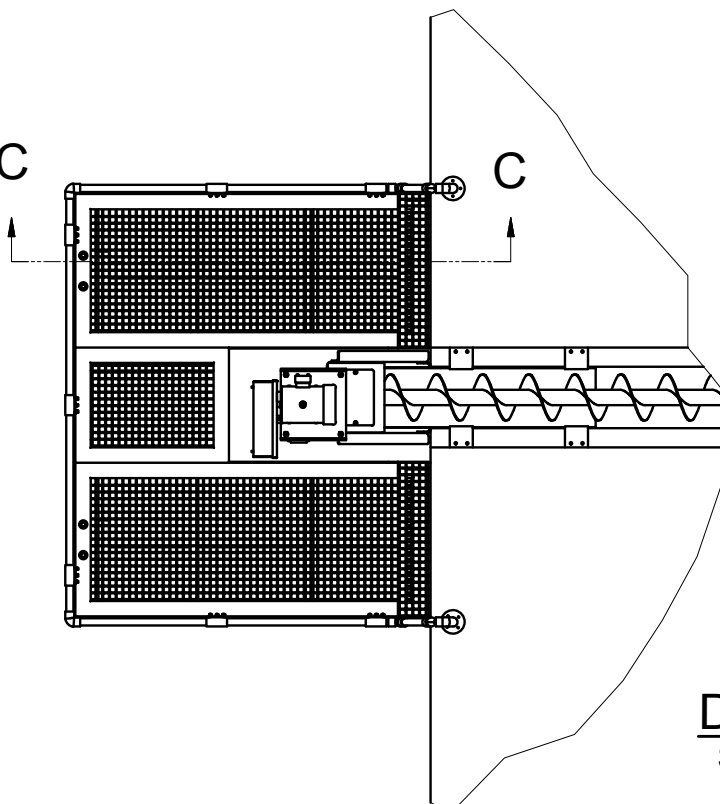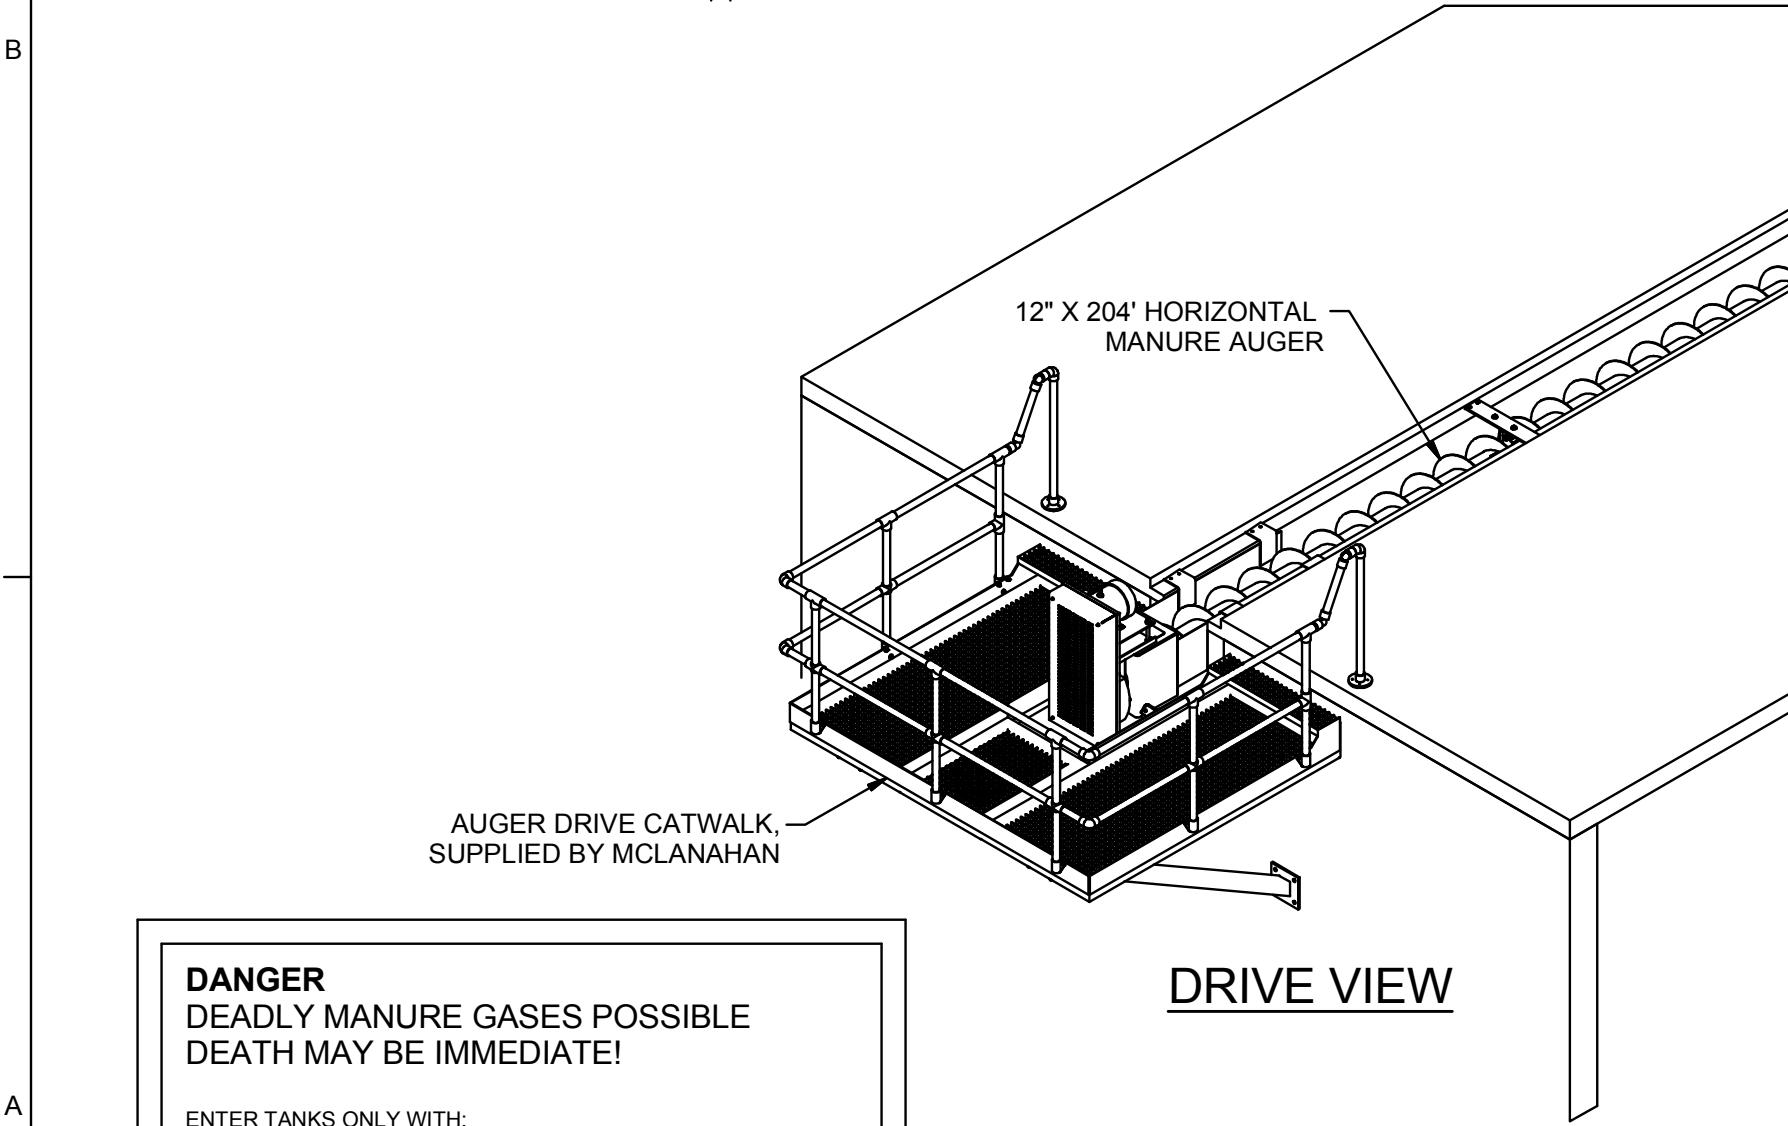

IF BAR DOES NOT MEASURE 1",
DRAWING IS NOT PRINTED TO SCALE

DANGER
DEADLY MANURE GASES POSSIBLE
DEATH MAY BE IMMEDIATE!

ENTER TANKS ONLY WITH:

- SELF-CONTAINED AIR SUPPLY
- VENTILATION
- RESCUE HARNESS, MECHANICAL LIFT, STAND-BY PERSON

SECTION C-C
SCALE 1:50

McLanahan

AG010D15

THIS 8/26/2014
CHECKED BY MRS 8/29/2014
MACHINE HMA
DRAWING NUMBER 12"X204"

DESCRIPTION

UNLESS OTHERWISE NOTED, ALL SCALE (WEIGHT) PART NUMBER

1

REV

1

2

3

4

5

6

7

8