


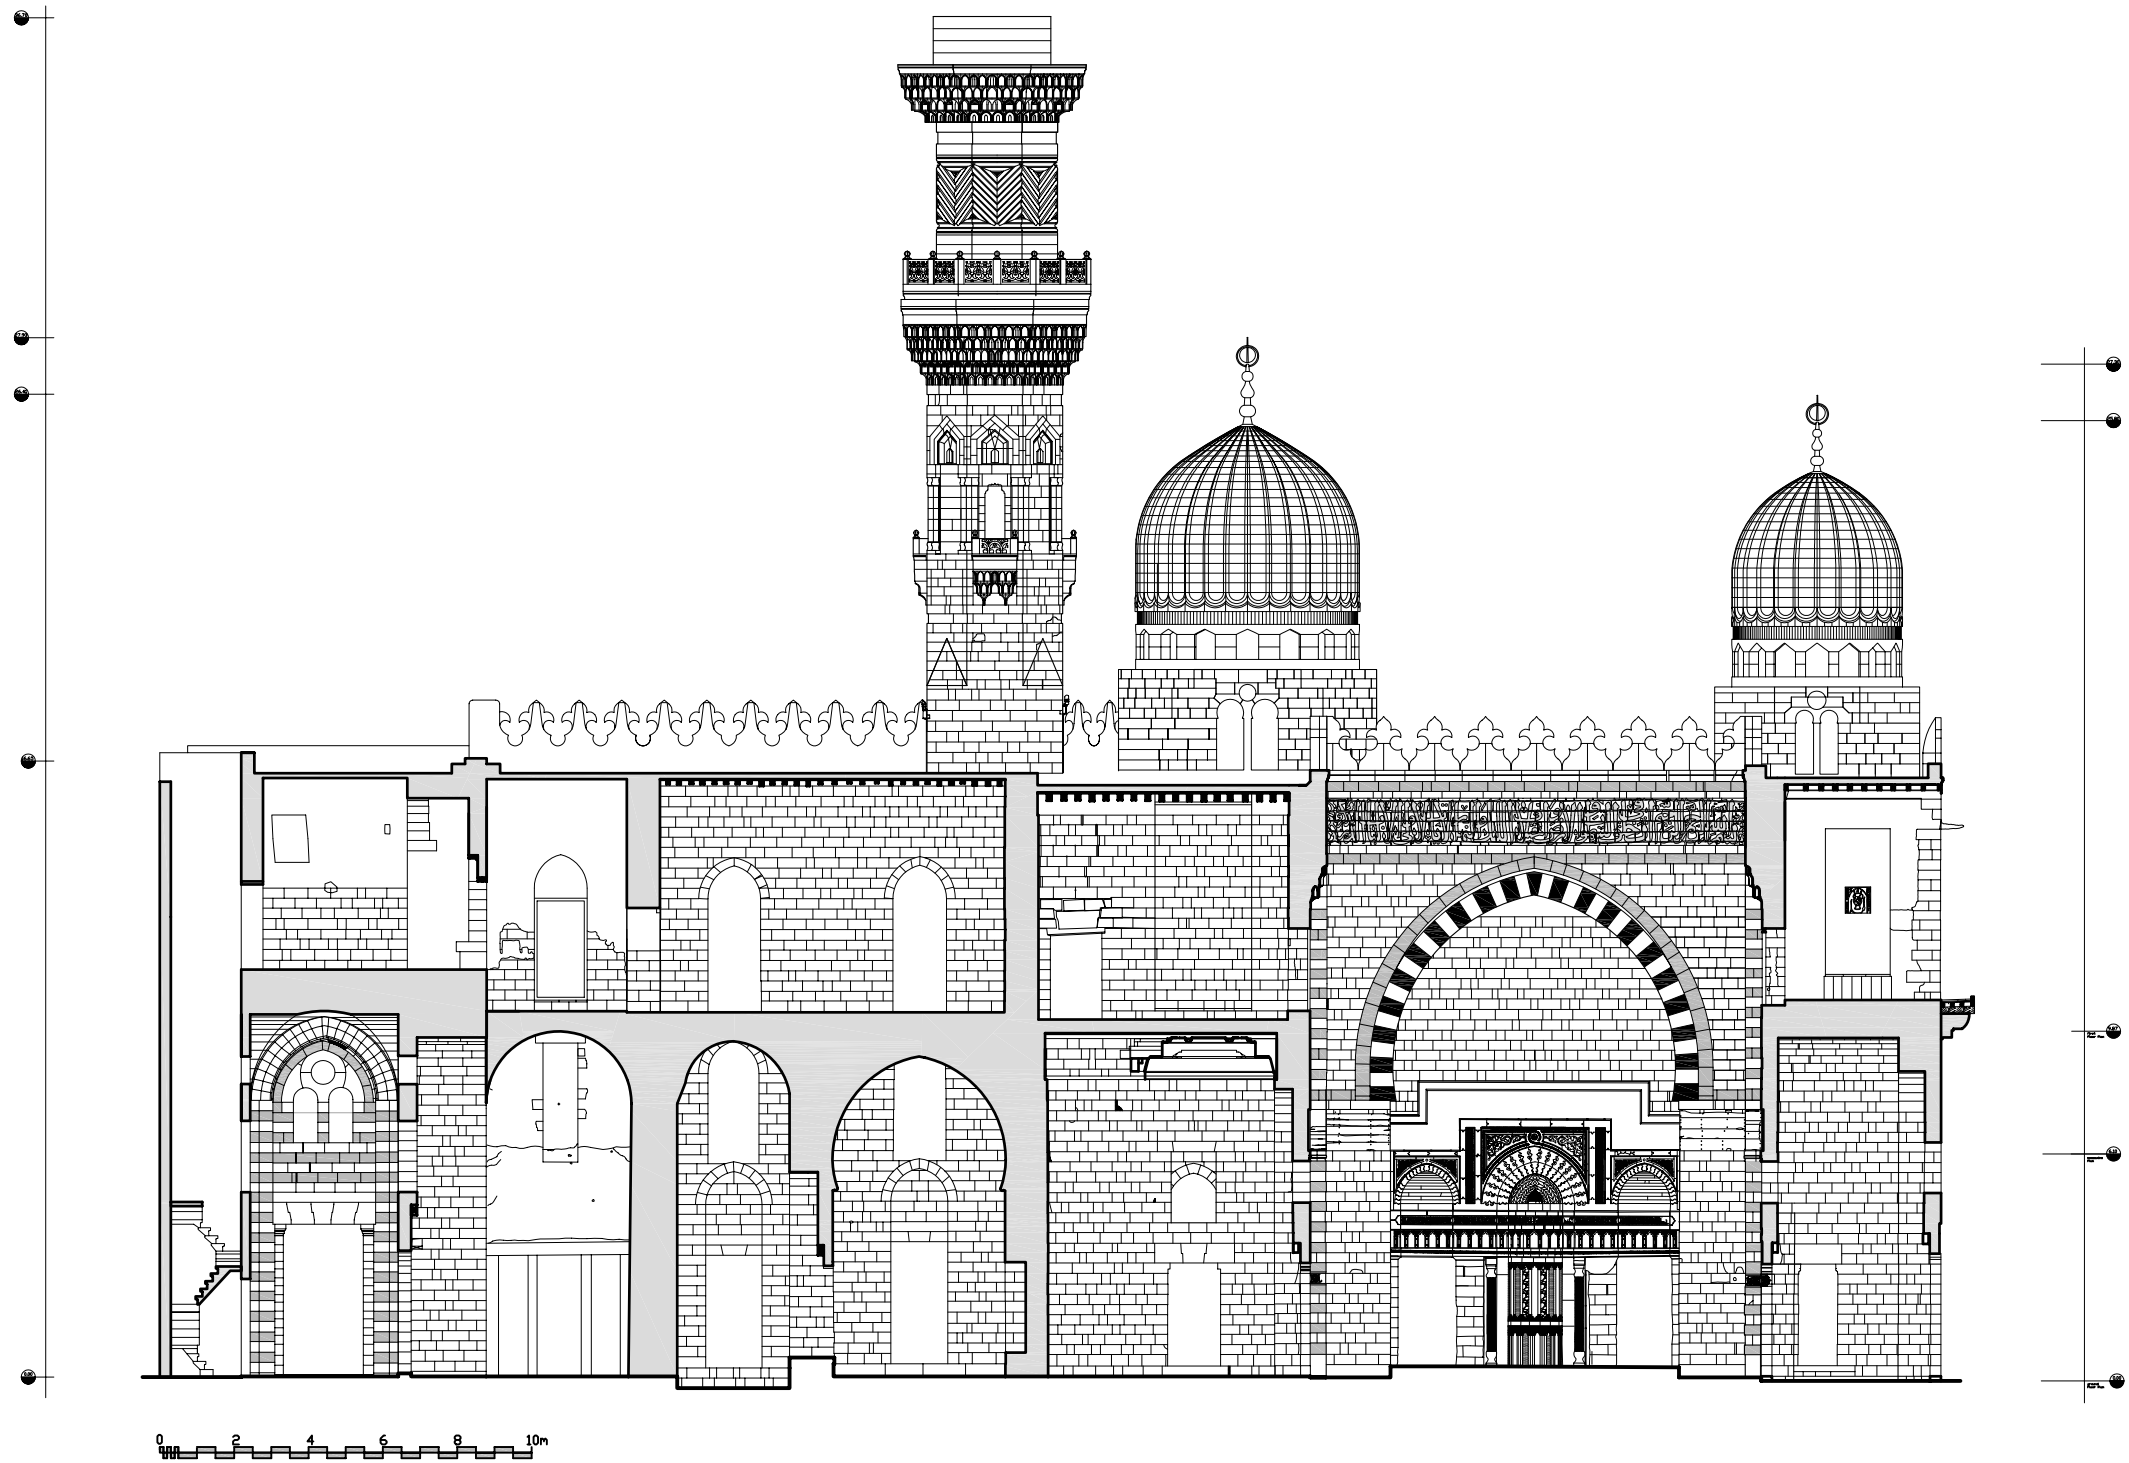

SOUTH EAST SECTION C - C



NORTH



KEY PLAN

LEGEND



AGA KHAN TRUST FOR CULTURE
Aga Khan Cultural Services-Egypt

UMM AS-SULTAN SHA'BAN MOSQUE & MADRASA
CONSERVATION PROJECT
CAIRO - EGYPT

DRAWING TITLE
SOUTH EAST SECTION C - C

EXISTING CONDITION DRAWINGS

SITE SURVEY	DRAFTING
LABO ALKAS MLASHIEN	LABO ALKAS MLASHIEN

SCALE	1 : 200
-------	---------

PROJECT DATE	March 2003 - December 2006
--------------	----------------------------

DRAWING NO.	C - 03
-------------	--------