




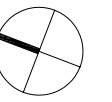

C 14 SOUTHERN SECTION

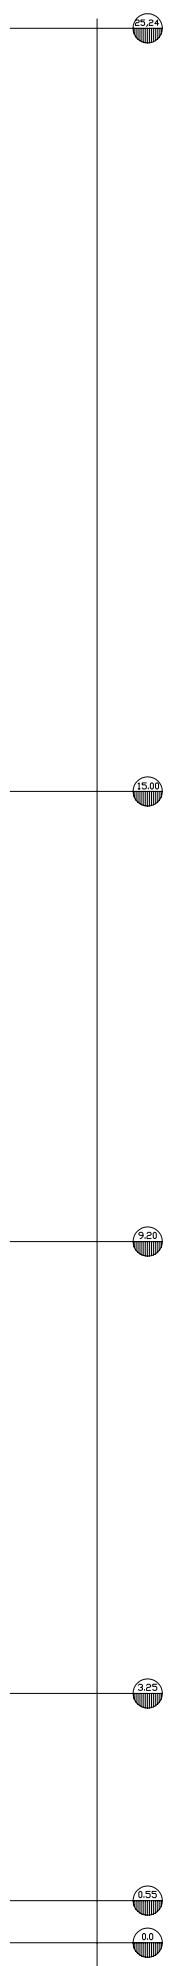

NORTH

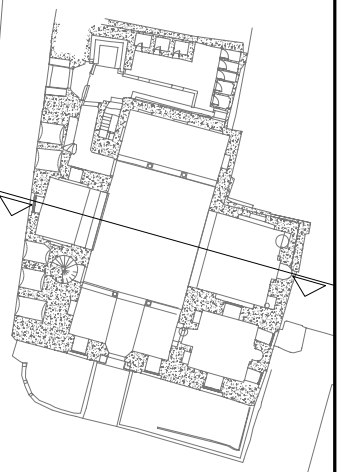

KEY PLAN

LEGEND



AGA KHAN TRUST FOR CULTURE
Aga Khan Cultural Services-Egypt

ASLAM AL-SILAH DAR MOSQUE
CONSERVATION PROJECT
CAIRO - EGYPT

DRAWING TITLE
SOUTHERN SECTION

EXISTING CONDITION DRAWINGS

SITE SURVEY	DRAFTING
LISKANDER	L. ISKANDER R. OMAR

SCALE
1 : 100

PROJECT DATE
June 2006 - March 2009

DRAWING NO.
C - 14