


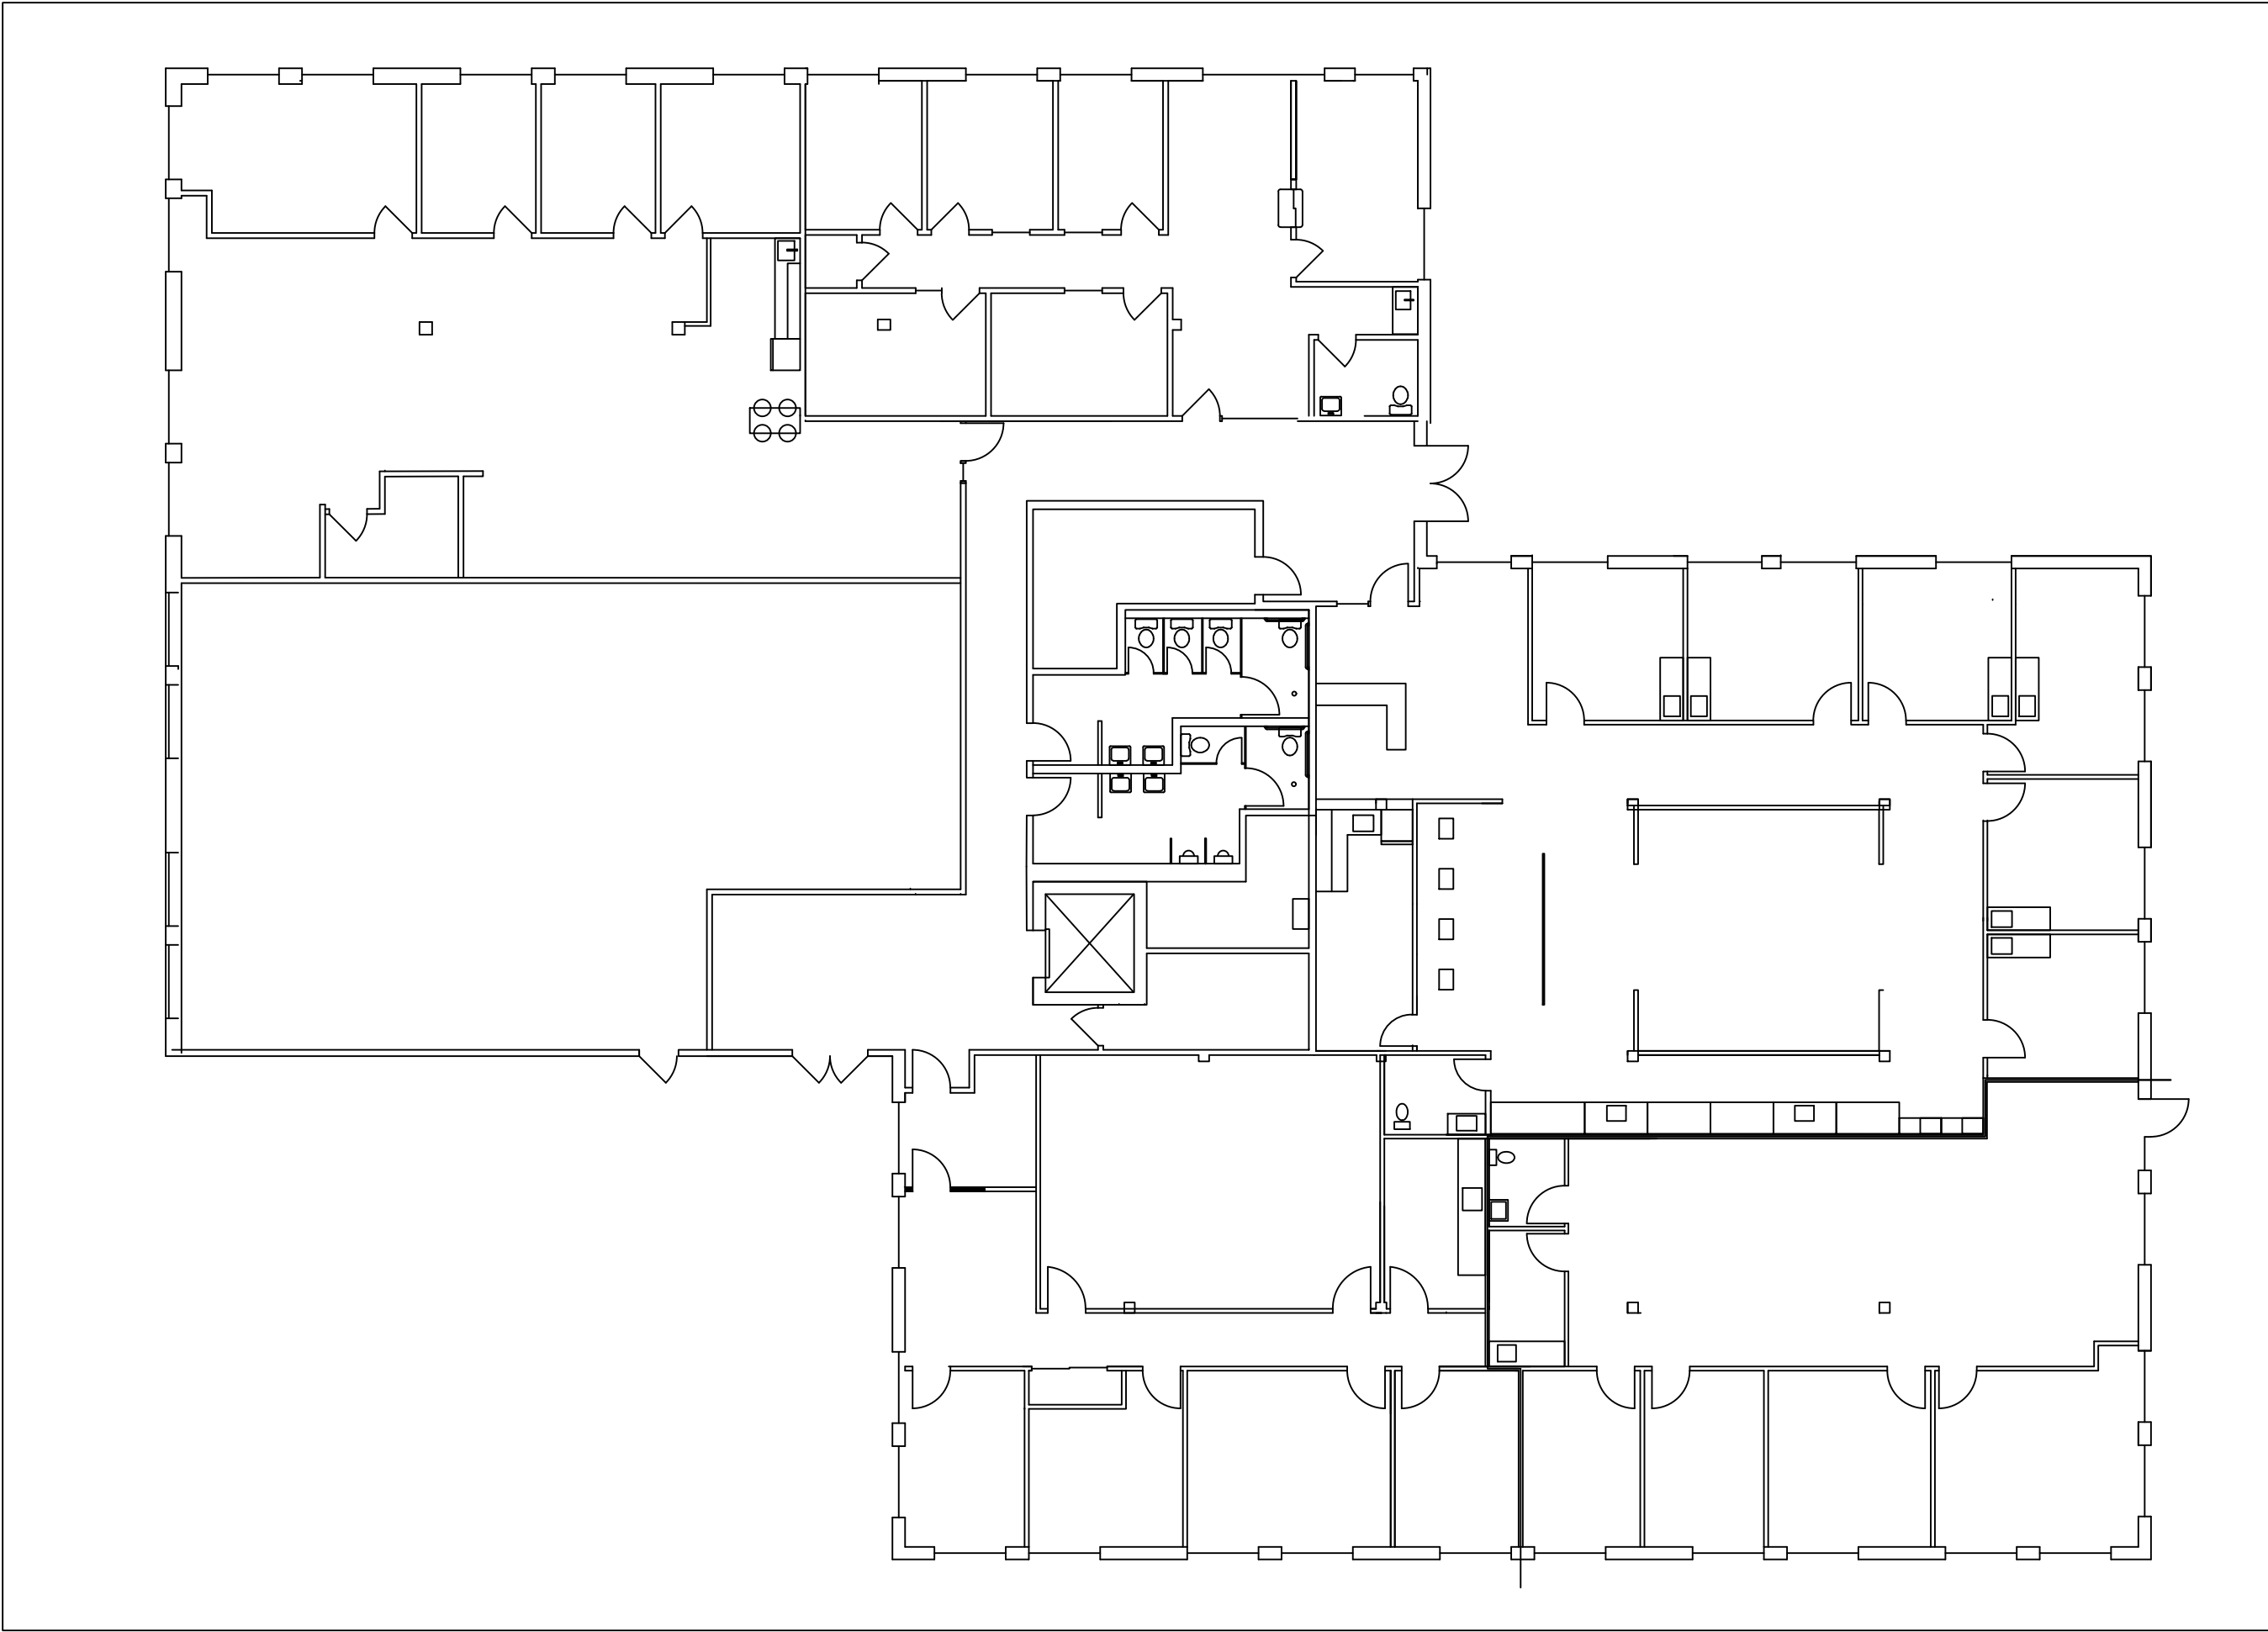

DATE :	7 MARCH 2025	OFFICE BUILDING	CAPITAL ARCHITECTURE 13 HAMILTON STREET COHOES, NY 12047 253 1442 CELL capitalarchitecture@yahoo.com THIS WORK WAS PREPARED BY ME OR UNDER MY SUPERVISION AND CONSTRUCTION OF THIS PROJECT WILL BE UNDER MY OBSERVATION.
SHEET #:	A100	24 AVIATION ROAD COLONIE, NY	
		FLOOR PLAN	