



CMD7 Curb Mount Dynamic Double Dome + Security Bars w/ Lumira Skylight				
Dynamic Double Dome with Lumira Options				
Size - Width x Length (using Inside Curb Dimensions)	Quantity	Dome Material*	Dome Description and Designation	
		Infrared Blocking Acrylic 0.118 over 0.118 Acrylic over 10mm Lumira	Satin Sky/Clear Acrylic/10mm Lumira (E2L2)	Max size 6012 & 7272
*Note: Dome Material thickness is sheet material's thickness prior to the manufacturing process.				
Frame Finish Options				
<input type="checkbox"/> Mill Finish <input type="checkbox"/> Neutral Gray Powder Coat				
CMD7 Dimensions (inches)				
Size	Inside Curb (Rough Opening)	Outside Curb	Maximum Skylight Clearance Dimension	Product Dimension
2412	24 x 120	27 x 123	28 1/4 x 124 1/4	29 1/2 x 125 1/2
2448	24 x 48	27 x 51	28 1/4 x 52 1/4	29 1/2 x 53 1/2
2496	24 x 96	27 x 99	28 1/4 x 100 1/4	29 1/2 x 101 1/2
3012	30 x 120	33 x 123	34 1/4 x 124 1/4	35 1/2 x 125 1/2
3612	36 x 120	39 x 123	40 1/4 x 124 1/4	41 1/2 x 125 1/2
3636	36 x 36	39 x 39	40 1/4 x 40 1/4	41 1/2 x 41 1/2
3660	36 x 60	39 x 63	40 1/4 x 64 1/4	41 1/2 x 65 1/2
3672	36 x 72	39 x 75	40 1/4 x 76 1/4	41 1/2 x 77 1/2
3696	36 x 96	39 x 99	40 1/4 x 100 1/4	41 1/2 x 101 1/2
4783	47 x 83	50 x 86	51 1/4 x 87 1/4	52 1/2 x 88 1/2
4812	48 x 120	51 x 123	52 1/4 x 124 1/4	53 1/2 x 125 1/2
4848	48 x 48	51 x 51	52 1/4 x 52 1/4	53 1/2 x 53 1/2
4860	48 x 60	51 x 63	52 1/4 x 64 1/4	53 1/2 x 65 1/2
4872	48 x 72	51 x 75	52 1/4 x 76 1/4	53 1/2 x 77 1/2
4896	48 x 96	51 x 99	52 1/4 x 100 1/4	53 1/2 x 101 1/2
5060	59 3/8 x 71 3/8	62 3/8 x 74 3/8	63 3/8 x 75 3/8	65 x 77
6012	60 x 120	63 x 123	64 1/4 x 124 1/4	65 1/2 x 125 1/2
6060	60 x 60	63 x 63	64 1/4 x 64 1/4	65 1/2 x 65 1/2
6072	60 x 72	63 x 75	64 1/4 x 76 1/4	65 1/2 x 77 1/2
6096	60 x 96	63 x 99	64 1/4 x 101 1/4	65 1/2 x 101 1/2
7272	72 x 72	75 x 75	76 1/4 x 76 1/4	77 1/2 x 77 1/2

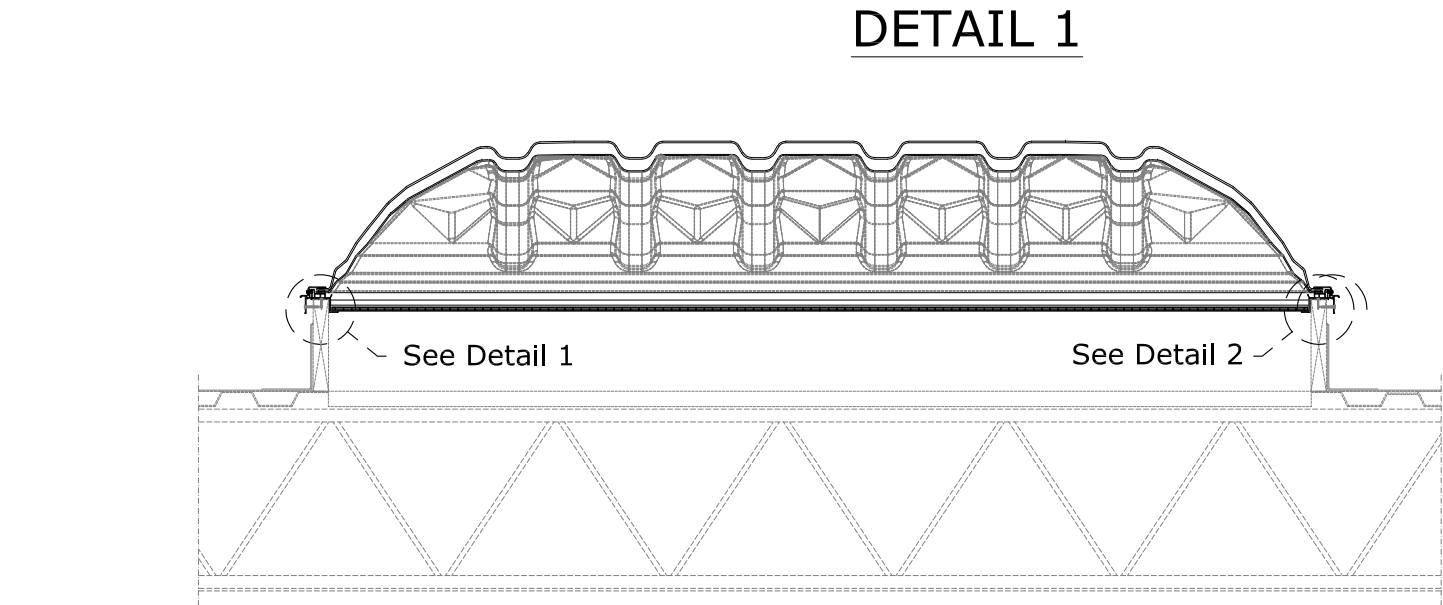

GENERAL NOTES SECTION A-A

1. This drawing emphasizes the VELUX CMD7 Deck Mount Dynamic Double Dome+Security Bars w/ Lumira Skylight. It illustrates a general arrangement layout (plus recommendations) for a VELUX CMD7 installation in a 0-60 degree roof pitch application. VELUX CMD7 skylights are shipped on VELUX curb designs.
2. The architectural/structural design and specifications for the inclusion of a commercial skylight, such as the VELUX CMD7 in any roofing/ceiling application is determined and provided by others. The design criteria includes, but is not limited to design loads, structural configurations, structural framing member sizes and material, architectural finishes and integration with the roofing/ceiling systems of the building. VELUX recommends compliance by all designers and installers with all local and industry specific building codes and guidelines. VELUX assumes no responsibility or liability in the design, construction and performance of a building structure by others.
3. The fasteners securing the curb to the rough opening are provided by others. VELUX recommends #8 x 1-3/4" steel non-corrosive fasteners. The fasteners should be placed in the center of the curb flange 4" from each corner and 12" on center for the length and width of the deck mounted skylight.

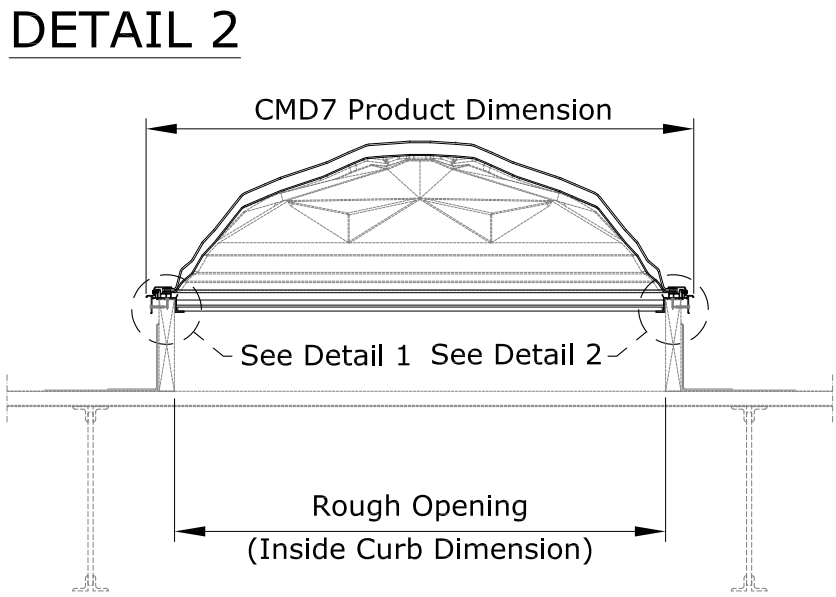

SECTION B-B

This drawing is an instrument of service and is provided for informational use only.



Sky-Global Product Management

VELUX
1418 Evans Pond Road
Greenwood, SC 29649
1-800-88-VELUX
www.VELUXUSA.com

CMD7 Curb Mount Dynamic Double Dome + Security Bars w/ Lumira Skylight