



# Wazir Khan Hammam Site Plan

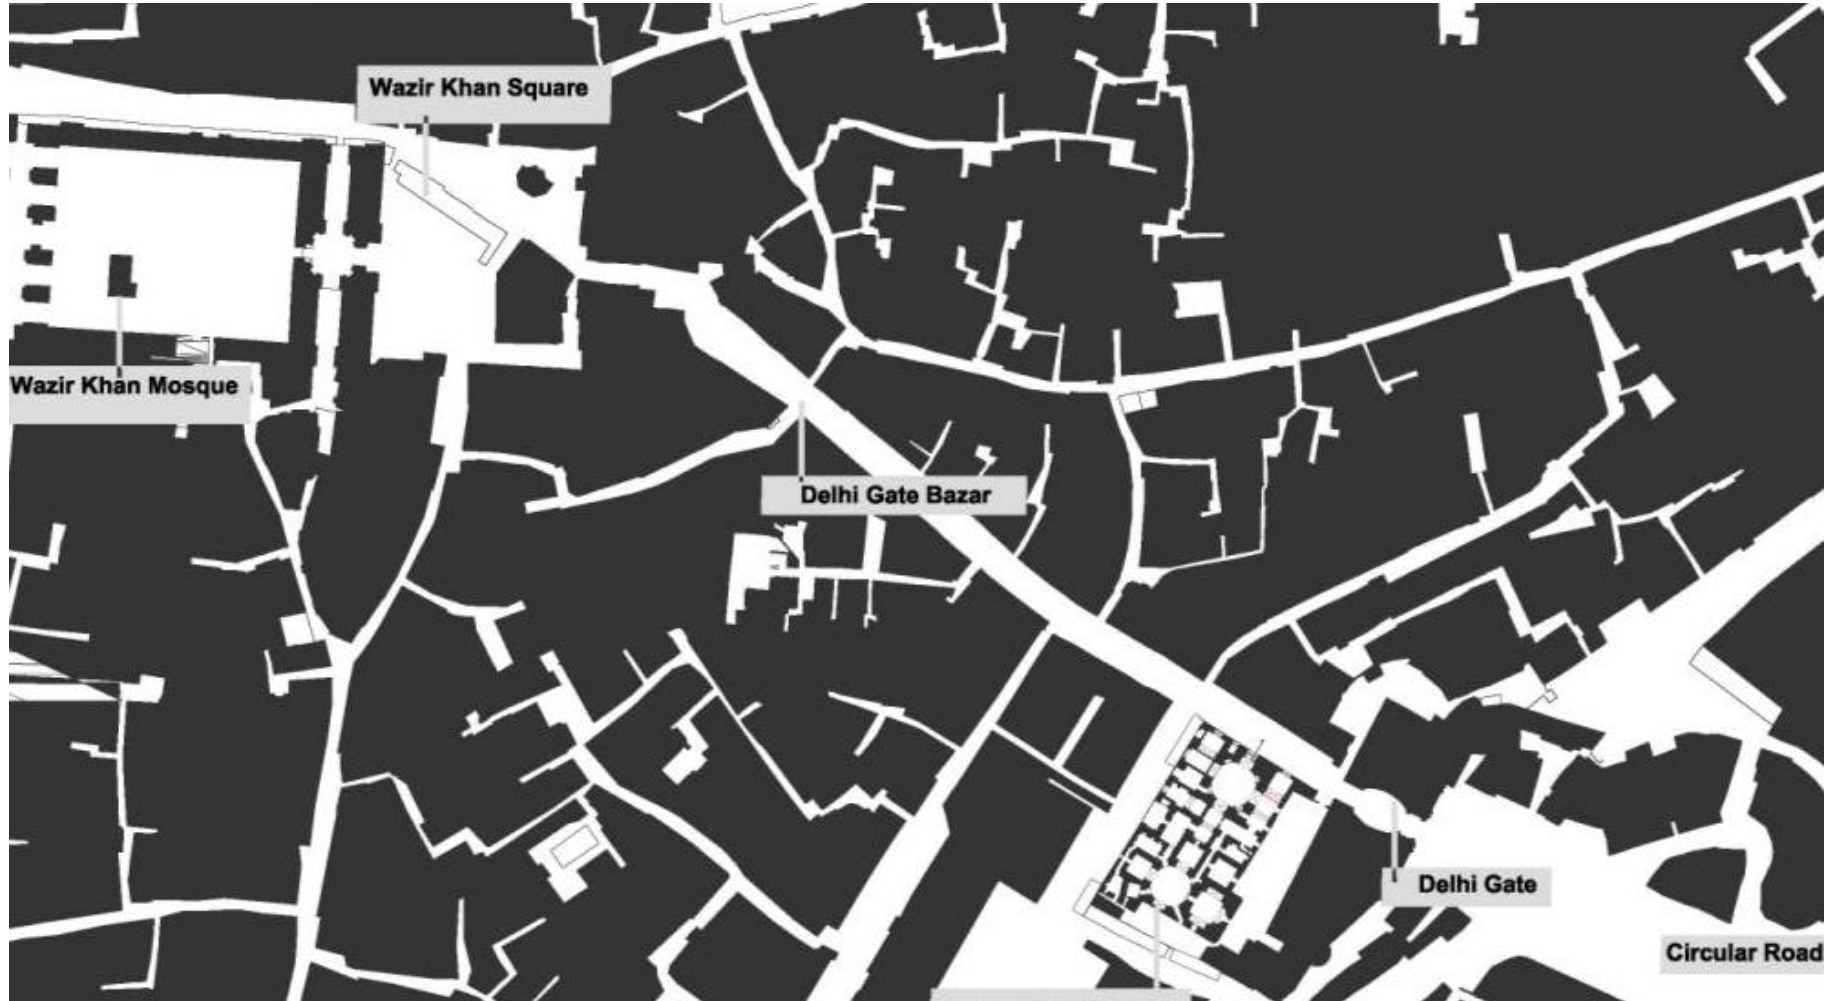

# Wazir Khan Hammam Floor Plan

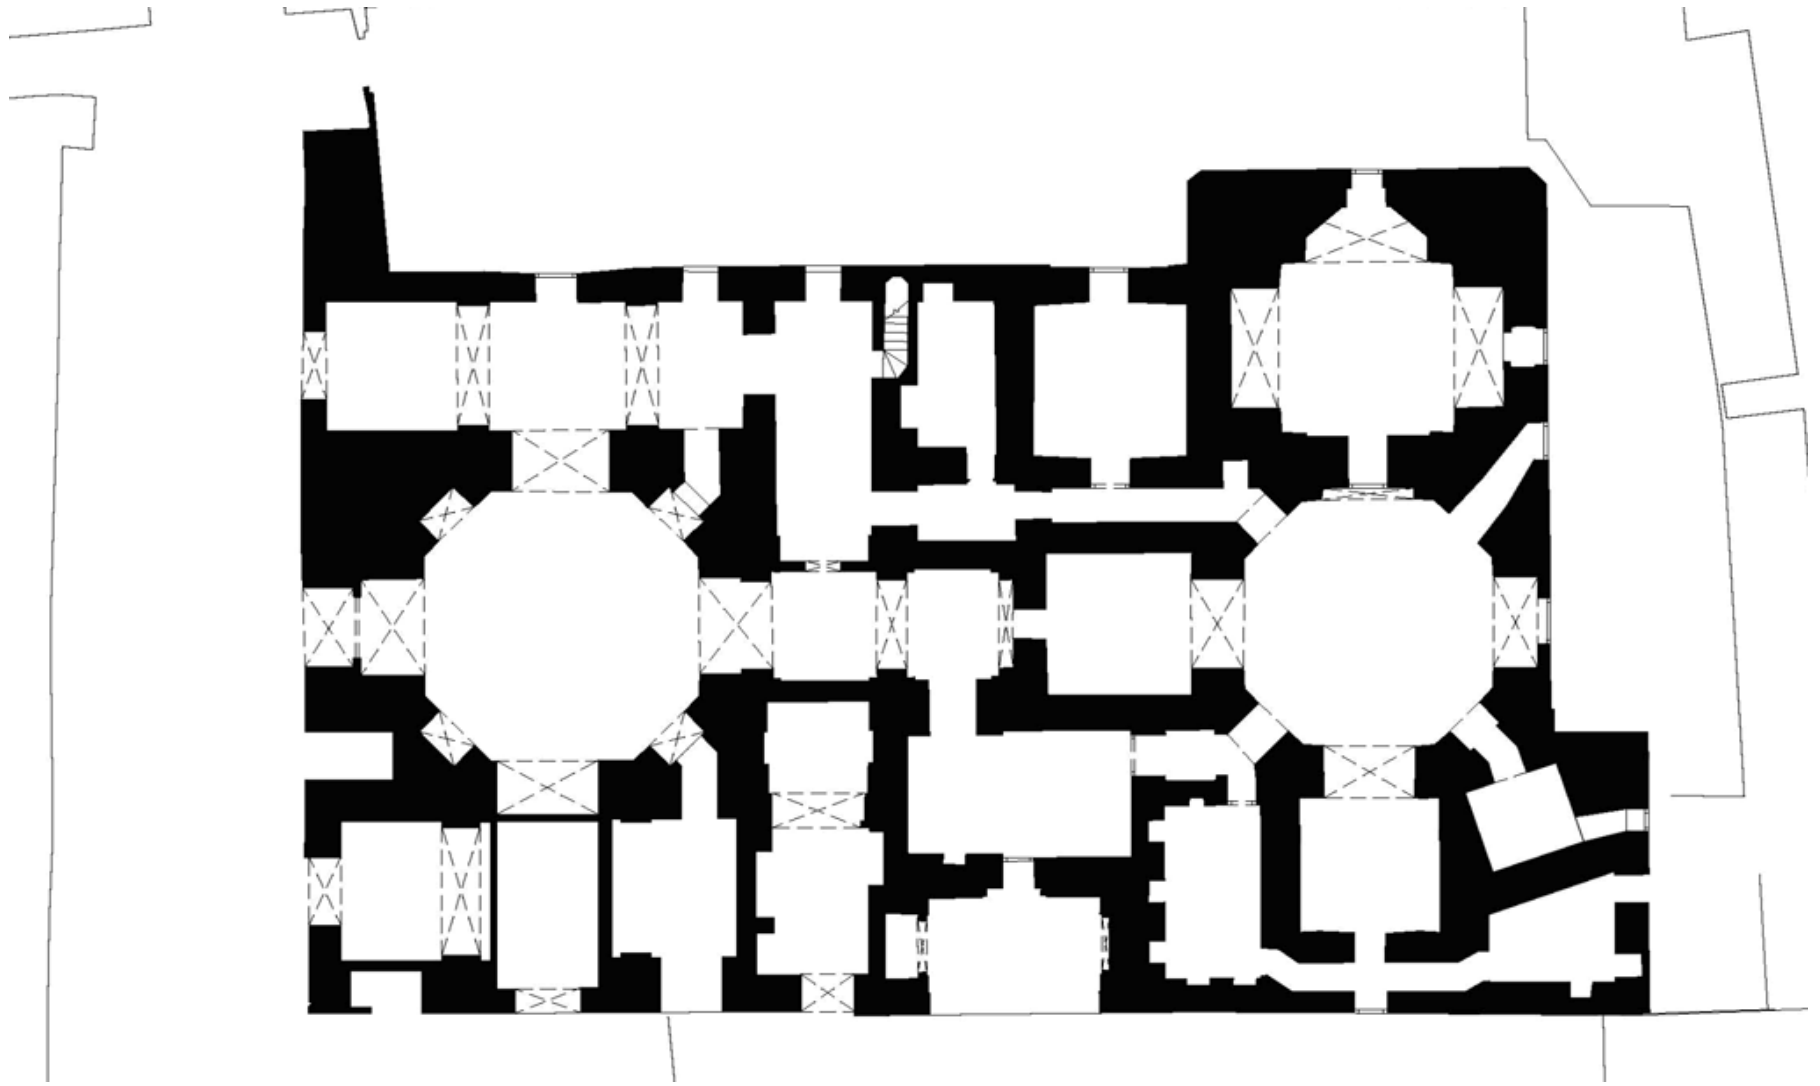

# Longitudinal Section



Longitudinal Section through the Hammam  
looking towards East

West elevation

