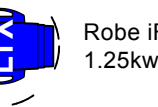
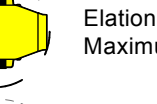

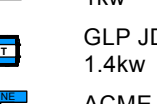
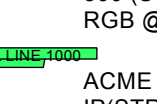

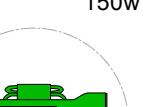
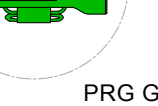


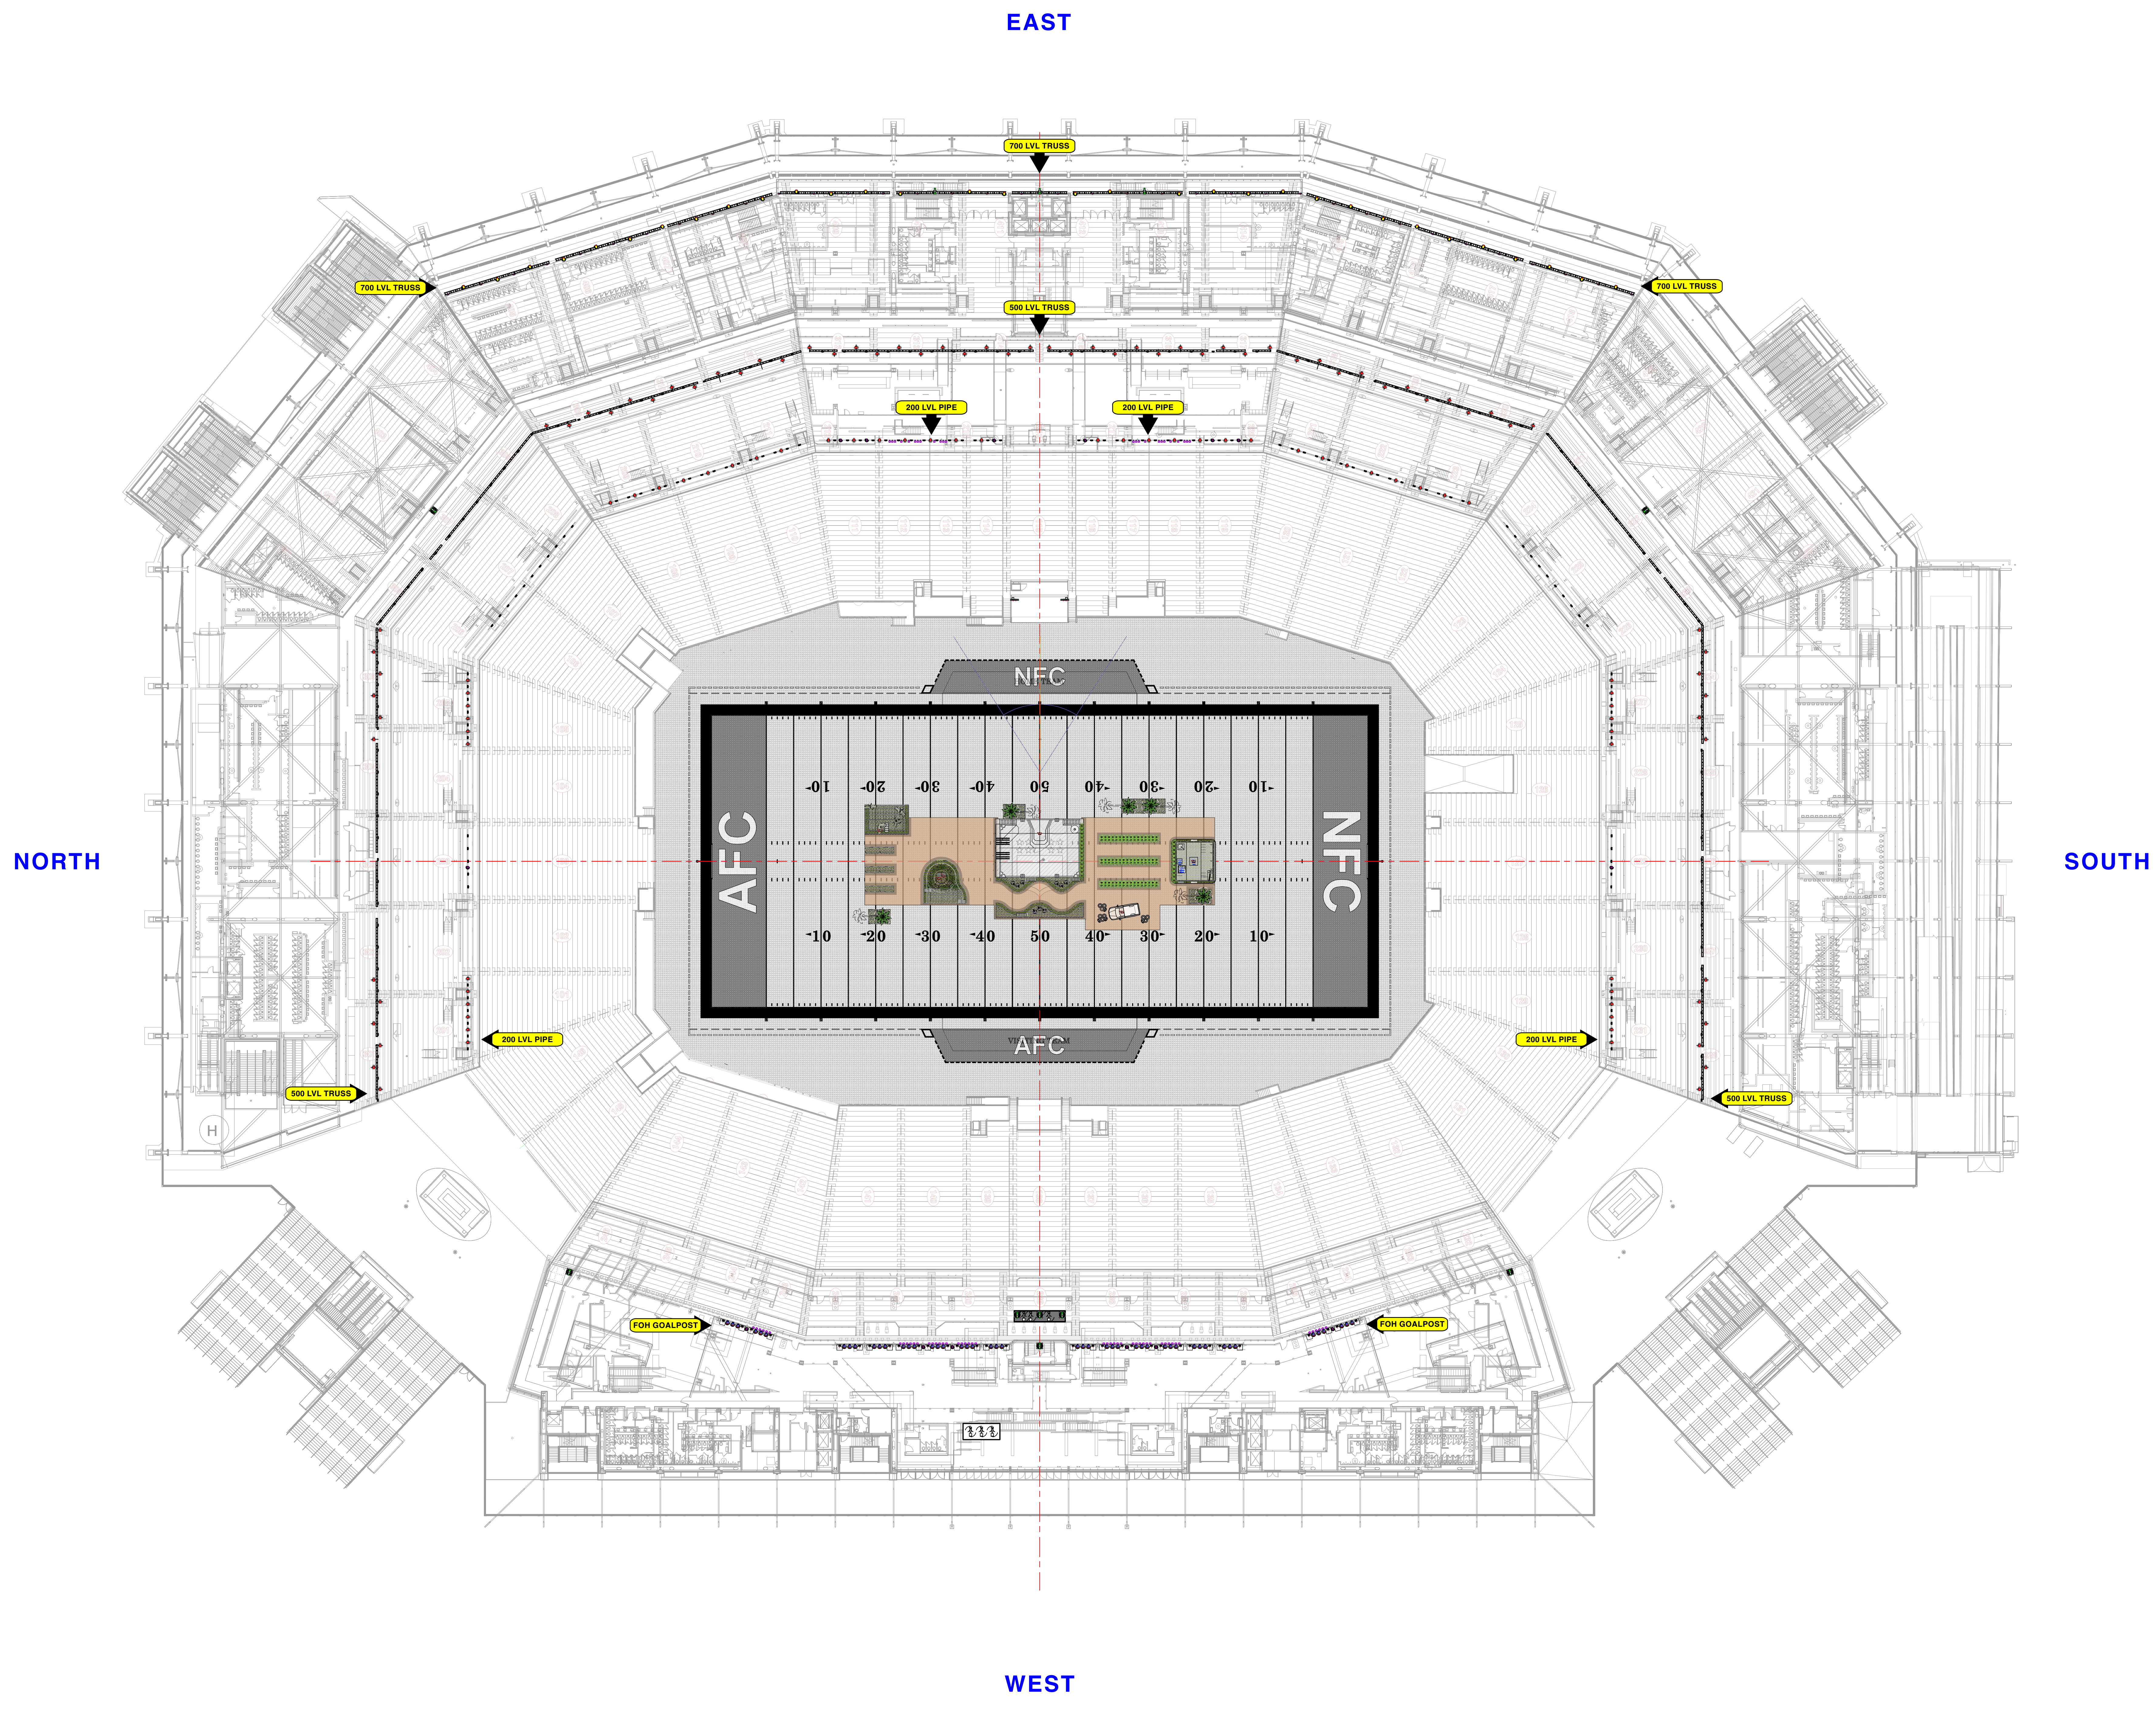


This document is the property of Entertainment Design Group, Inc. and is to be used only for the project and site for which it was prepared. It is not to be reproduced, stored in a retrieval system, or transmitted in any form or by any means, electronic, mechanical, photocopying, recording, or by any information storage and retrieval system, without the prior written consent of Entertainment Design Group, Inc. The user acknowledges and agrees that the user shall be responsible for obtaining all necessary permits and approvals from the appropriate authorities. The user shall be responsible for obtaining all necessary permits and approvals from the appropriate authorities. The user shall be responsible for obtaining all necessary permits and approvals from the appropriate authorities.

INSTRUMENT KEY

-  Robe iForte LTX @ 1.25kw
-  Elation Proteus Massimo @ 1.4kw
-  Philips Vari-Lite VL3600 LT @ 1.475kw
-  TMB Solaris Flare @ 1kw
-  GLP JDC Burst 1 @ 1.4kw
-  ACME PIXEL LINE IP 500 (XTORE 1 IP) RGB @ 875 w
-  ACME PIXEL LINE IP3 (TROBE 3 IP) RGB @ 420 w
-  Astera TitanTube @ 48 w
-  GLP Impression XAS @ 150w
-  PRG GC Longthrow @ 1.5kw



1 LX OVERVIEW
Scale: 1/32" = 1'-0"

VENUE
LEVI STADIUM
SANTA CLARA, CA

SHOW
SUPER BOWL
HALFTIME SHOW

LOAD IN	SHOWDAY	SHOW
01/22/25	02/08/26	25/26

DESIGNER: AL CARRON
LEAD L.D.: ALEN SISUL
GAFFER: E. MARCHINI
PROD. 1: M. HUMPHREY
PROD. 2: R. MINNOTTE
LEAD TECH: R. MINNOTTE

VERSION	DESCRIPTION
01	PRELIMINARY 11-30
02	POWER ADDS 12-08-25
03	RIGGING ADJUSTS 12-14-25
04	PIX MOB ADD 12-19-25
05	FIELD FIXTURES ADD 1-14-26

PRINT ARCH E SHEET
DRAWN BY: J. BEHM
SCALE: AS NOTED

CONTENTS
01. OVERVIEW
02. 700 LVL TRUSS - SOUTH
03. 700 LVL TRUSS - NORTH
04. 500 LVL TRUSS - SOUTH
05. 500 LVL TRUSS - NORTH
06. 200 LVL PIPE - SOUTH
07. 200 LVL PIPE - NORTH
08. FGH GOALPOSTS
09. GROUND CONTROL
10. FIELD LAYOUT
11. N & S SECTION
12. E & W SECTION
13. INFRASTRUCTURE

SHEET #
01

PUBLISH DATE:
01/14/2026

OVERVIEW