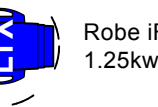
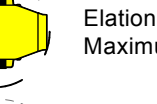

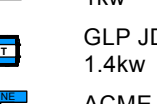
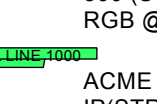

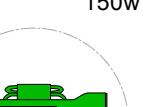
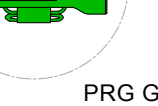


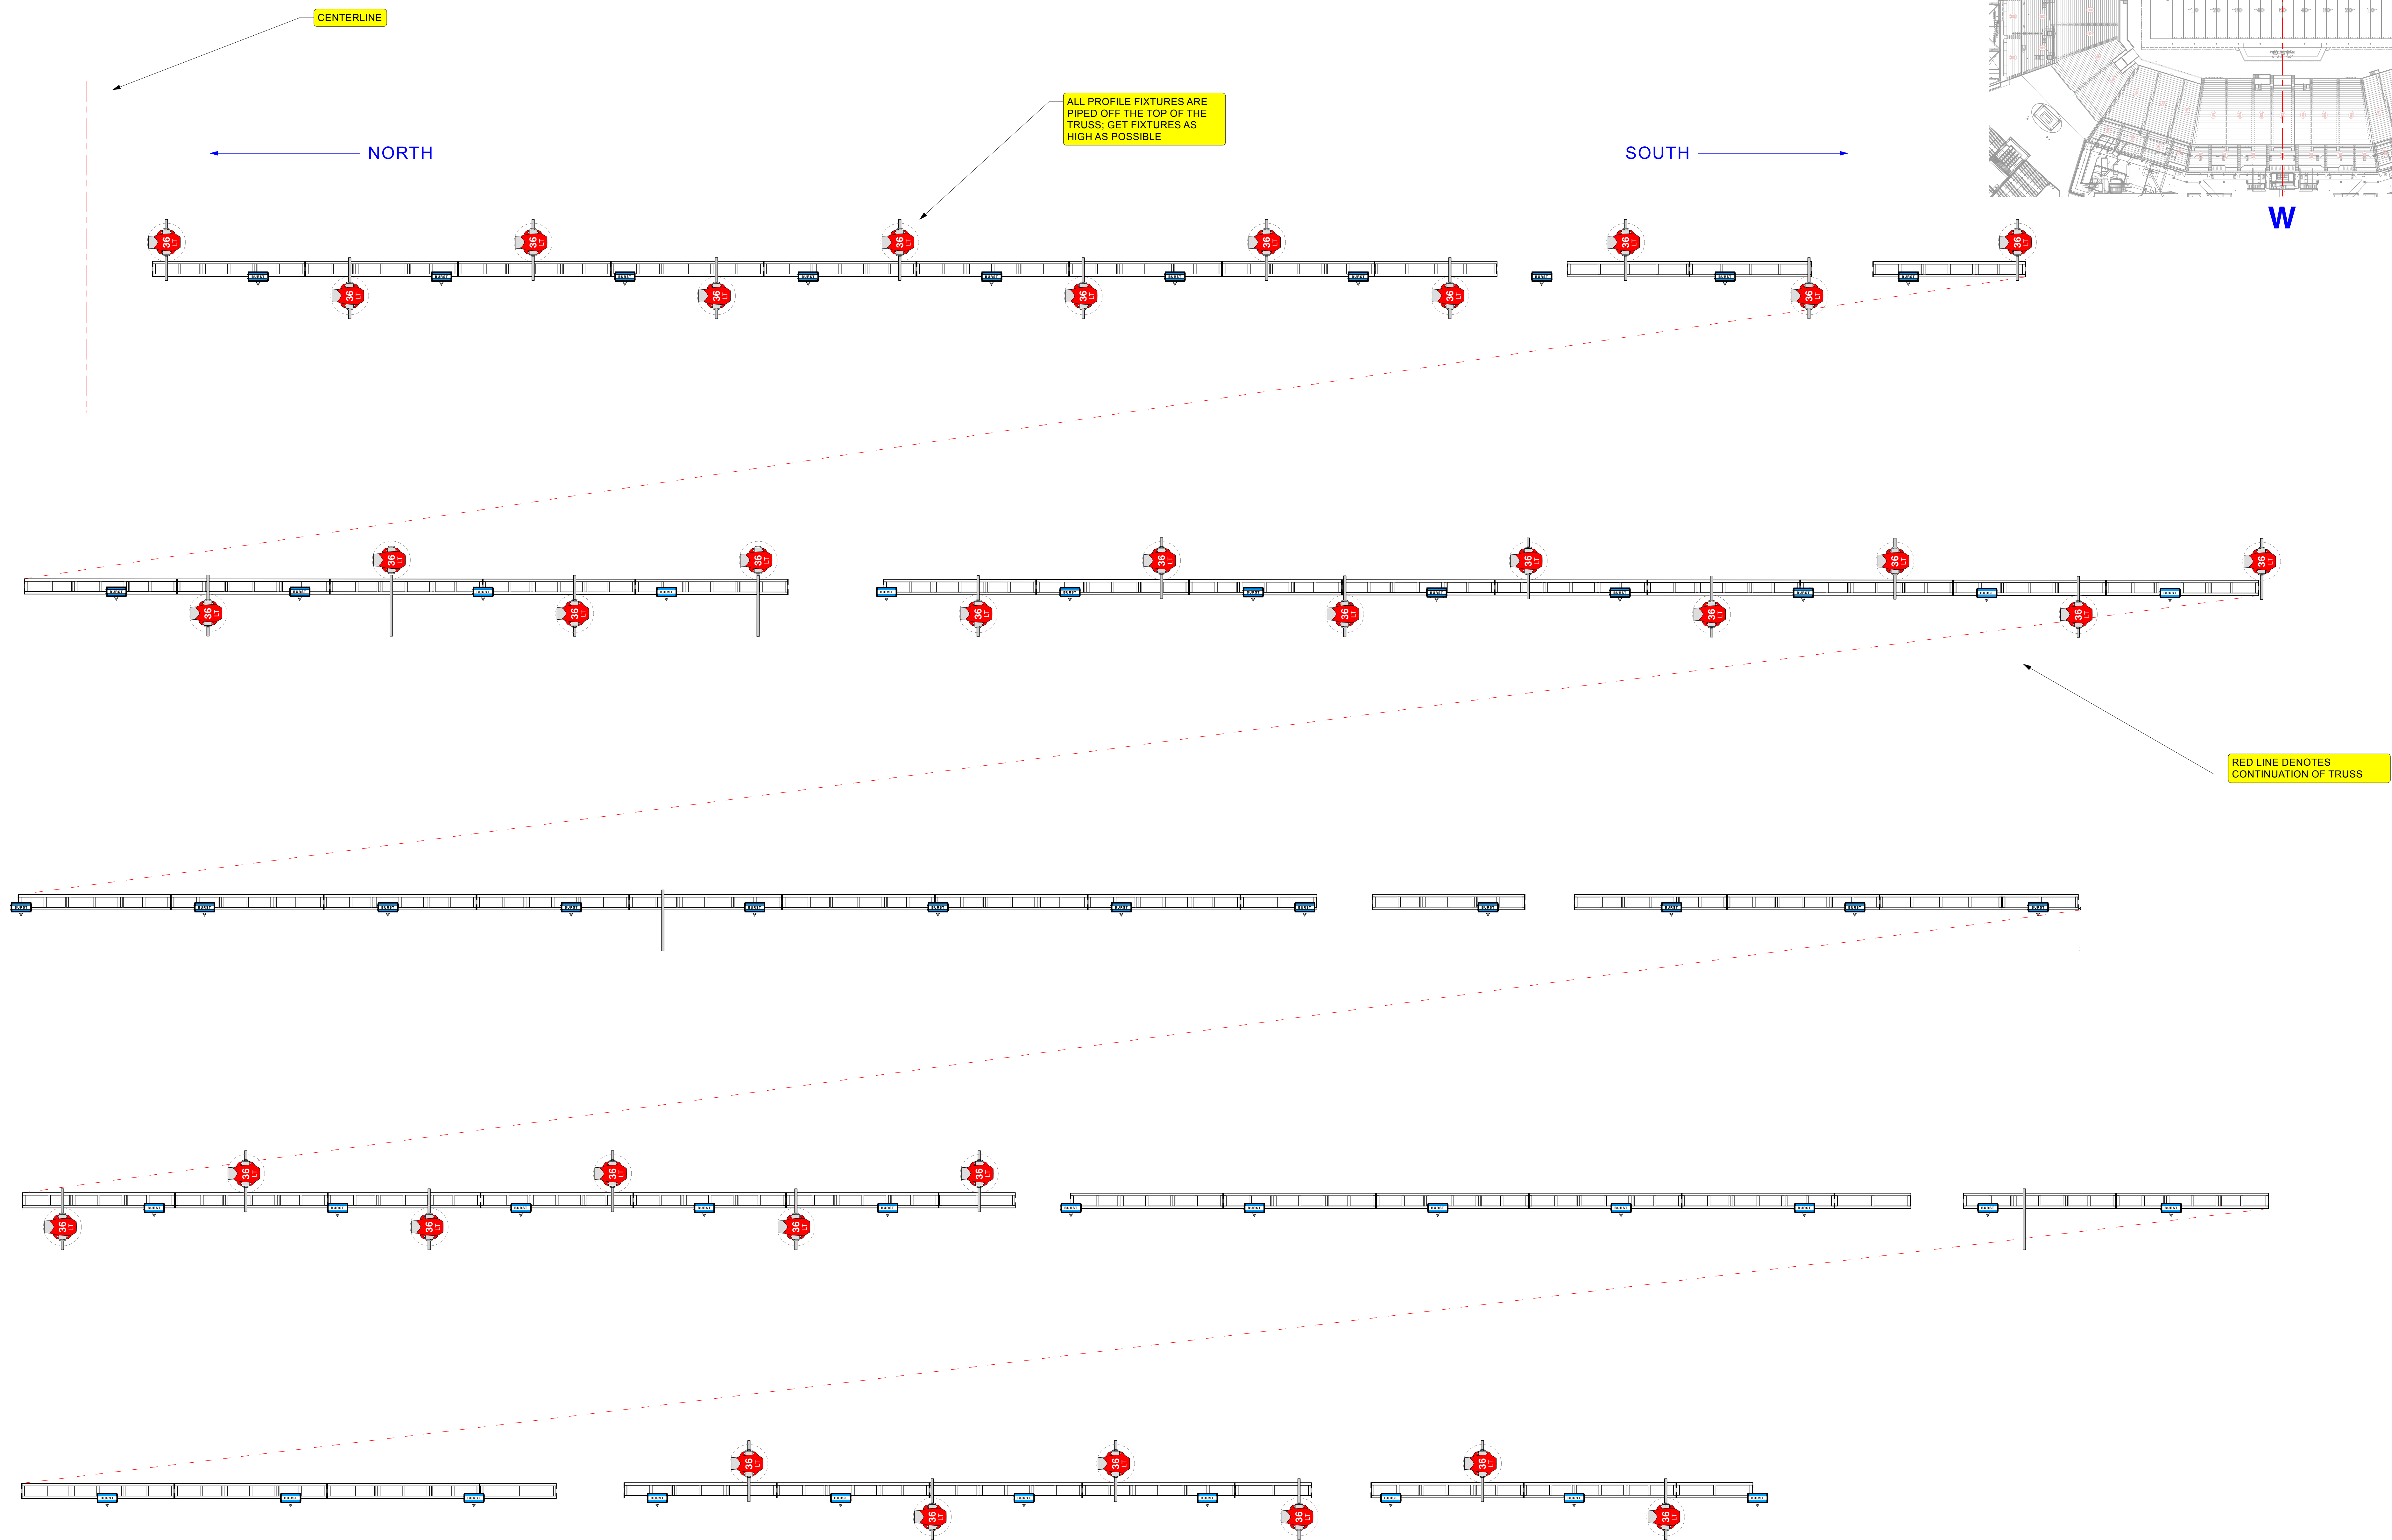
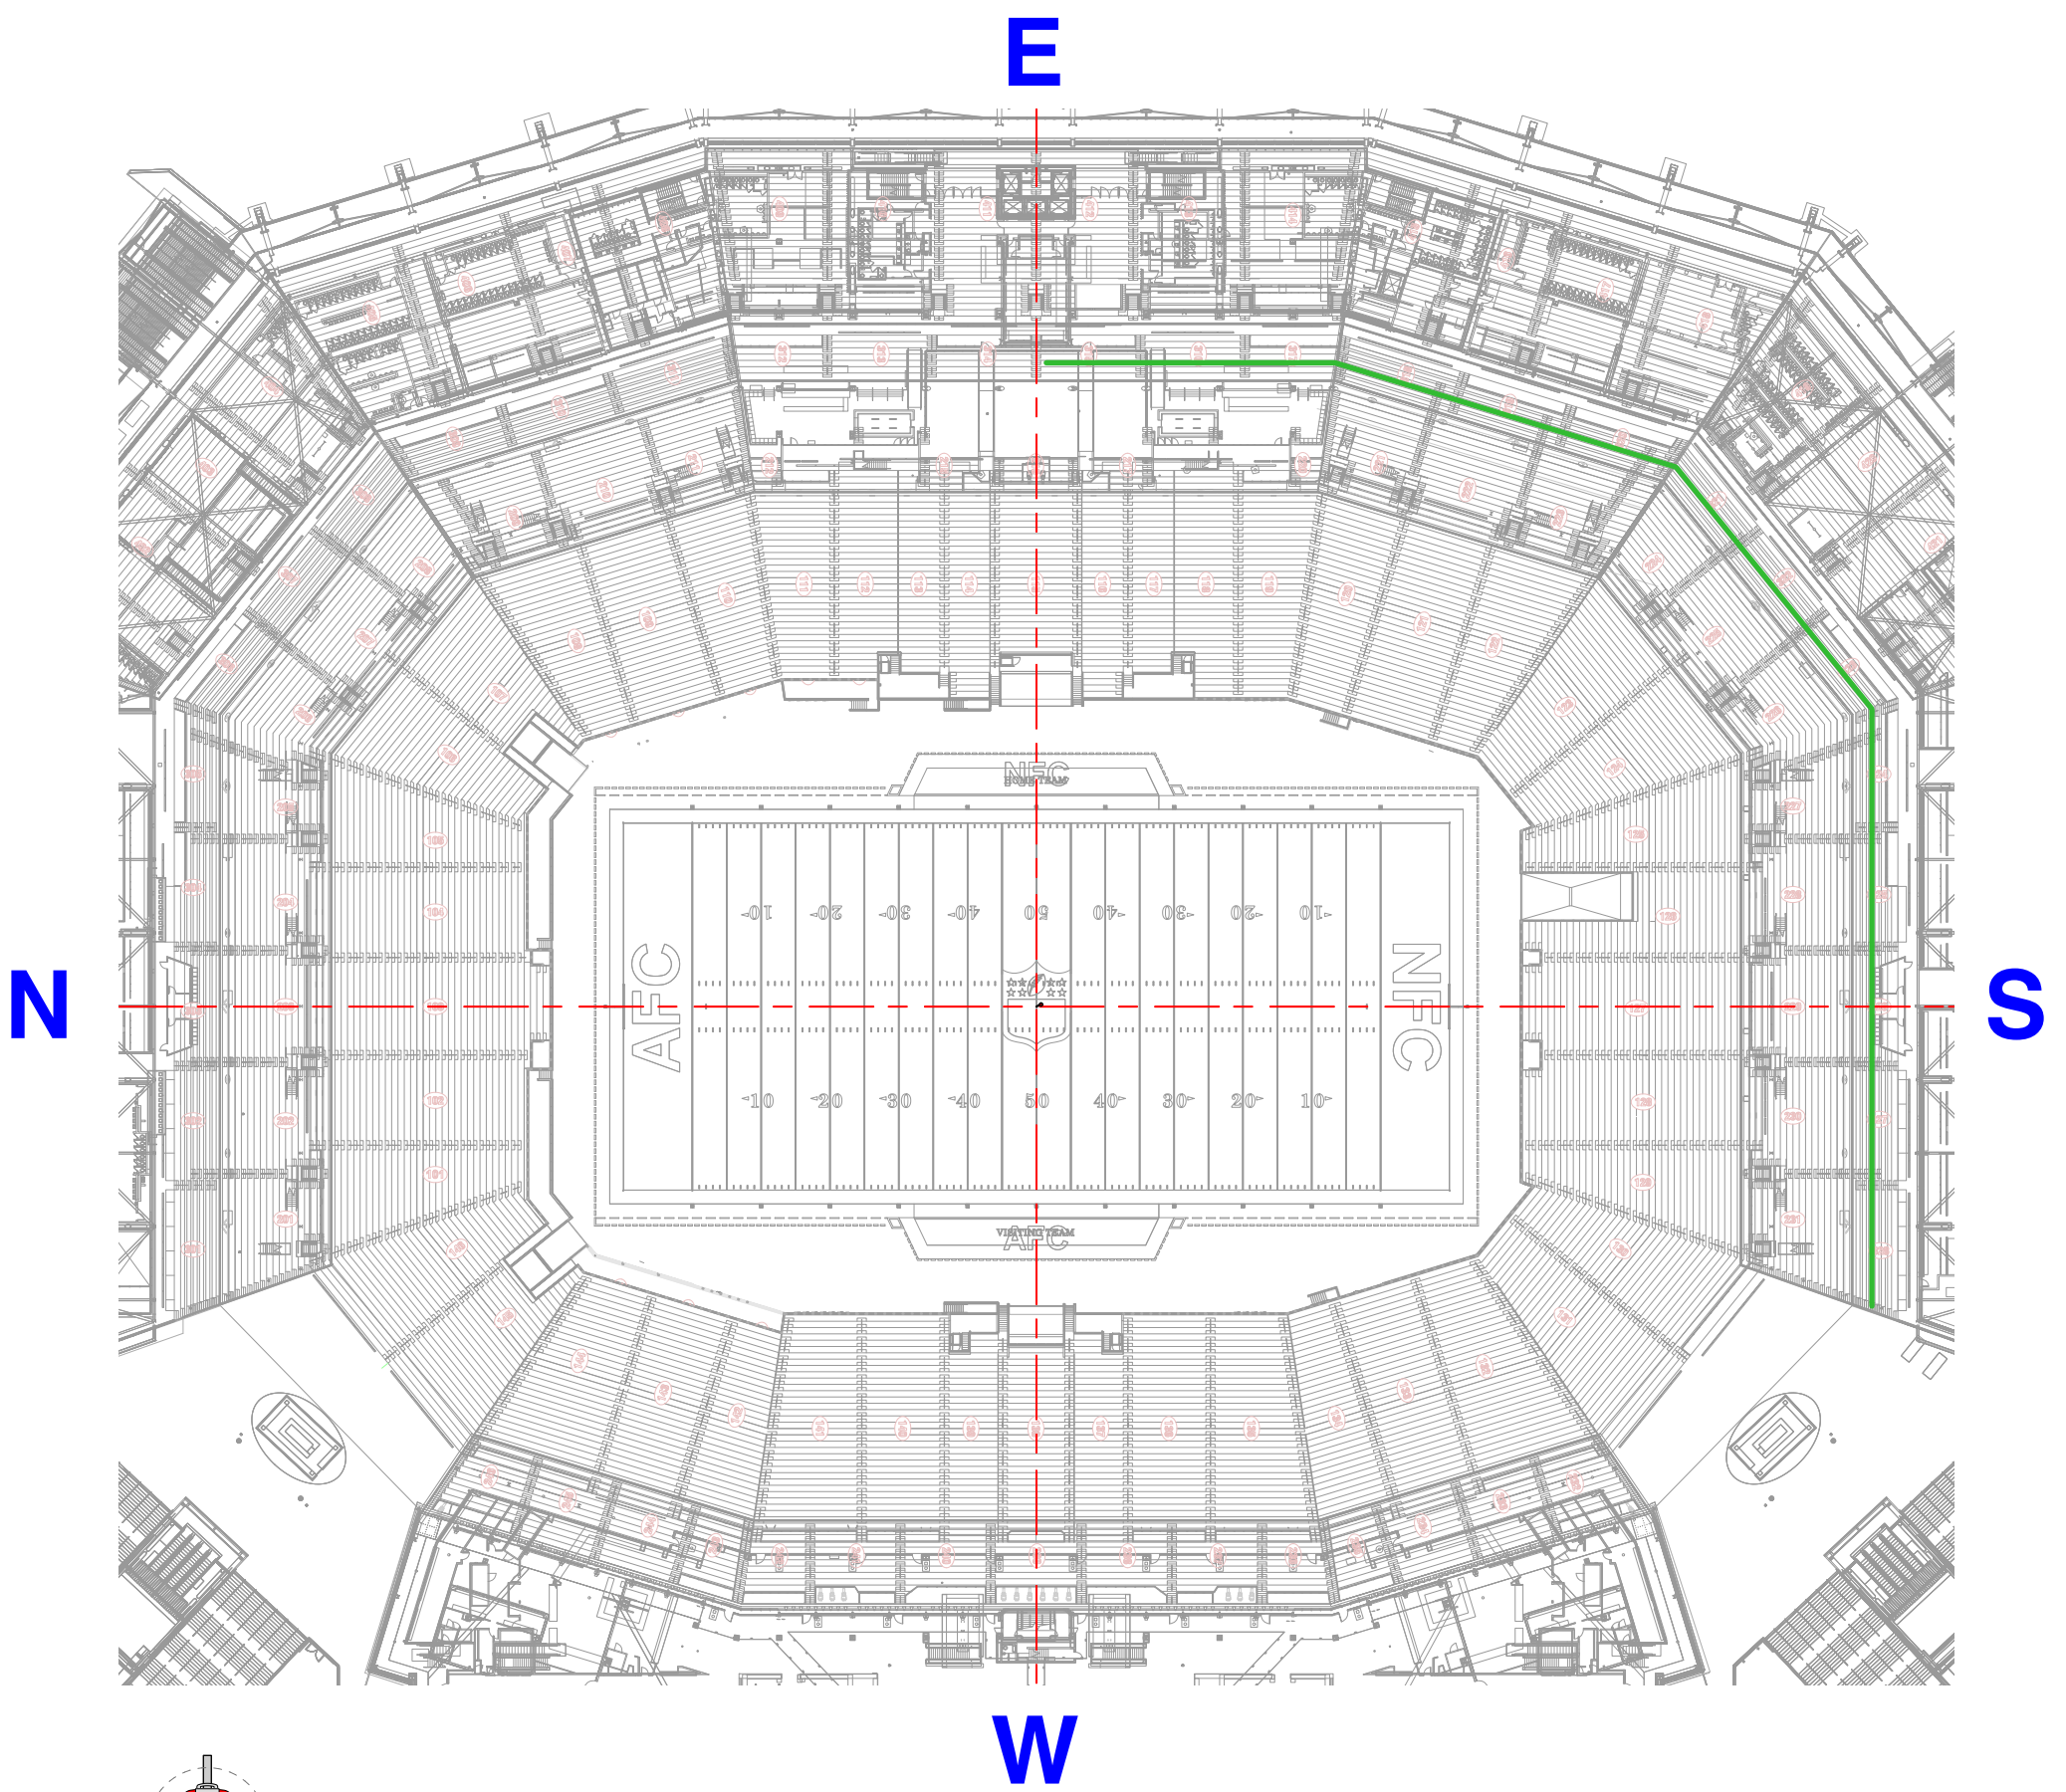


This document is the sole and complete responsibility of the user. It is not to be used for any other purpose without the written consent of EDG. The user agrees to hold EDG harmless for any and all claims, damages, losses, and expenses, including reasonable attorney's fees, arising from the use of this document. The user also agrees to indemnify and hold EDG harmless for any and all claims, damages, losses, and expenses, including reasonable attorney's fees, arising from the use of this document. The user also agrees to hold EDG harmless for any and all claims, damages, losses, and expenses, including reasonable attorney's fees, arising from the use of this document.

INSTRUMENT KEY

-  Robe iForte LTX @ 1.25kw
-  Elation Proteus Massimo @ 1.4kw
-  Philips Vari-Lite VL3600 LT @ 1.475kw
-  TMB Solaris Flare @ 1kw
-  GLP JDC Burst 1 @ 1.4kw
-  ACME PIXEL LINE IP 500 (EXTORBE 1 IP) RGB @ 875 w
-  ACME PIXEL LINE IP5 TROBE 3 IP) RGB @ 420 w
-  Astera TitanTube @ 48 w
-  GLP Impression XAS @ 150w
-  PRG GC Longthrow @ 1.5kw



RED LINE DENOTES CONTINUATION OF TRUSS

1 500 LEVEL TRUSS - SOUTH
Scale: 1/4" = 1'-0"

VENUE
LEVI STADIUM
SANTA CLARA, CA

SHOW
SUPER BOWL
HALFTIME SHOW

LOAD IN	SHOW DAY	SHOW
01/22/25	02/08/26	25/26

DESIGNER: AL CURROON
LEAD L.D.: BEN GREEN
GAFFER: ALEN SISUL
PROD. 1: E. MARCHISINI
PROD. 2: M. HUMPHREY
LEAD TECH: R. MINNOTTE

VERSION	DESCRIPTION
01	PRELIMINARY 11-30
02	POWER ADDS 12-08-25
03	RIGGING ADJUST 12-14-25
04	FIX MOB ADD 12-19-25
05	FIELD FIXTURES ADD 1-14-26

PRINT ARCH E SHEET
DRAWN BY: J. BEHM
SCALE: AS NOTED

CONTENTS
01. OVERVIEW
02. 700 LVL TRUSS - SOUTH
03. 700 LVL TRUSS - NORTH
04. 500 LVL TRUSS - SOUTH
05. 500 LVL TRUSS - NORTH
06. 200 LVL PIPE - SOUTH
07. 200 LVL PIPE - NORTH
08. FOH GOALPOSTS
09. GROUND CONTROL
10. FIELD LAYOUT
11. N & S SECTION
12. E & W SECTION
13. INFRASTRUCTURE

SHEET #
04

PUBLISH DATE: 01/14/2026
500 LVL TRUSS - SOUTH