


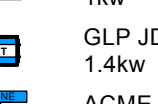
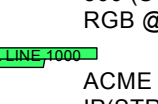

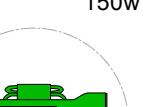
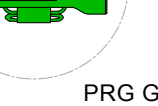



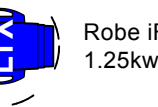



This document is the property of Entertainment Design Group, Inc. and is to be used only for the project and location specified. It is not to be reproduced, copied, or distributed without the written consent of Entertainment Design Group, Inc. The user assumes full responsibility for any errors or omissions in this document. The user agrees to hold Entertainment Design Group, Inc. harmless for any damages, claims, or liabilities arising from the use of this document. The user agrees to indemnify and hold Entertainment Design Group, Inc. harmless for any damages, claims, or liabilities arising from the use of this document.

INSTRUMENT KEY

-  Robe Forza LTX @ 1.25kw
-  Elation Proteus Massimo @ 1.4kw
-  Philips Vari-Lite VL3600 LT @ 1.475kw
-  TMB Solaris Flare @ 1kw
-  GLP JDC Burst 1 @ 1.4kw
-  ACME PIXEL LINE IP 500 (XORBE 1 IP) RGB @ 875 w
-  ACME PIXEL LINE IP3 (TROBE 3 IP) RGB @ 420 w
-  Astera TitanTube @ 48 w
-  GLP Impression XAS @ 150w
-  PRG GC Longthrow @ 1.5kw

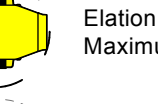

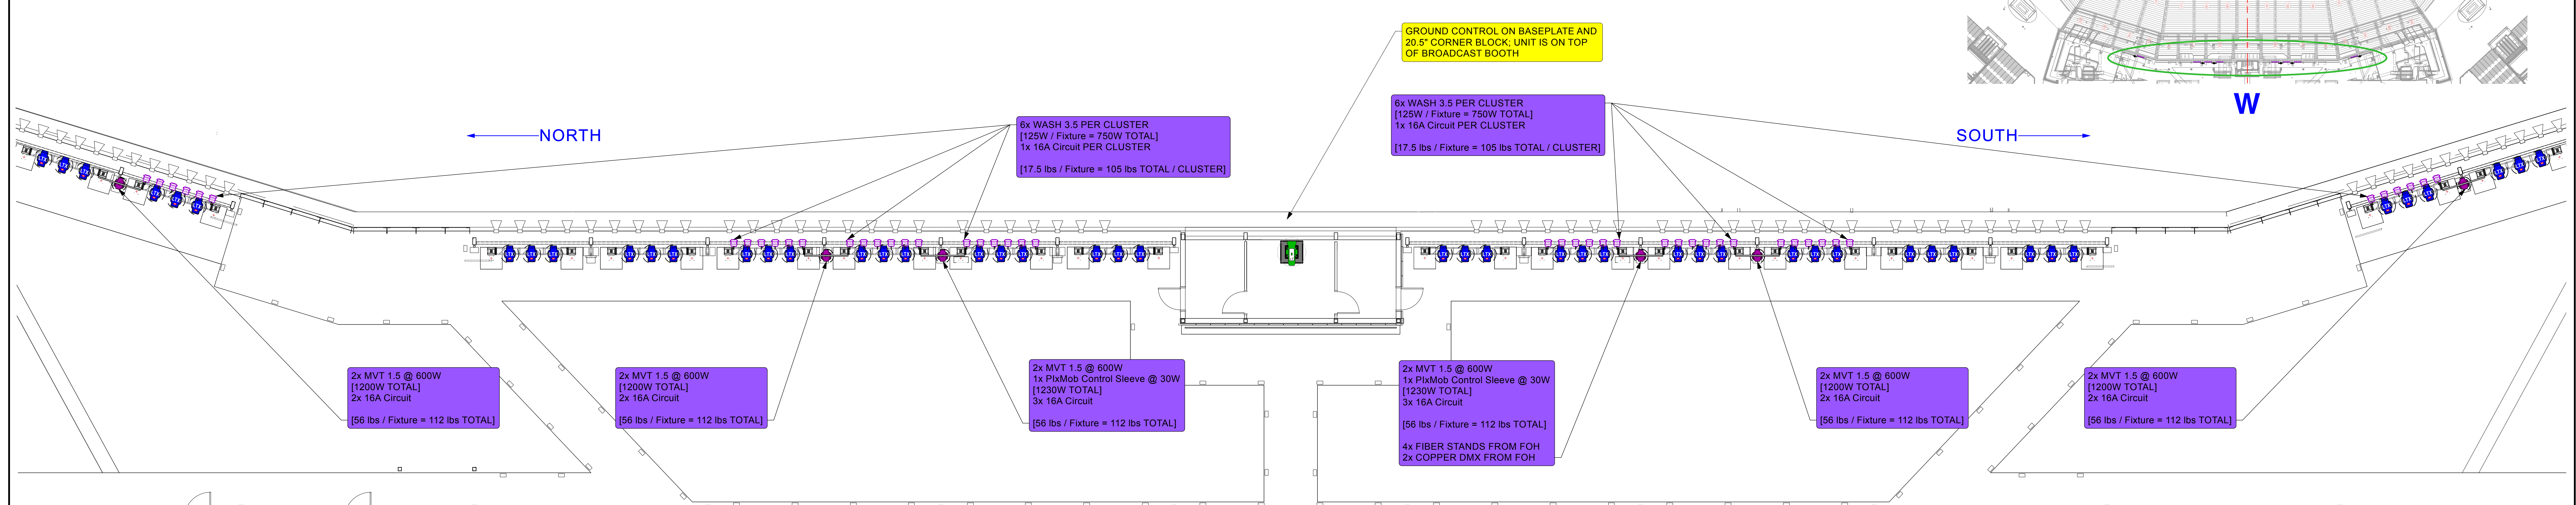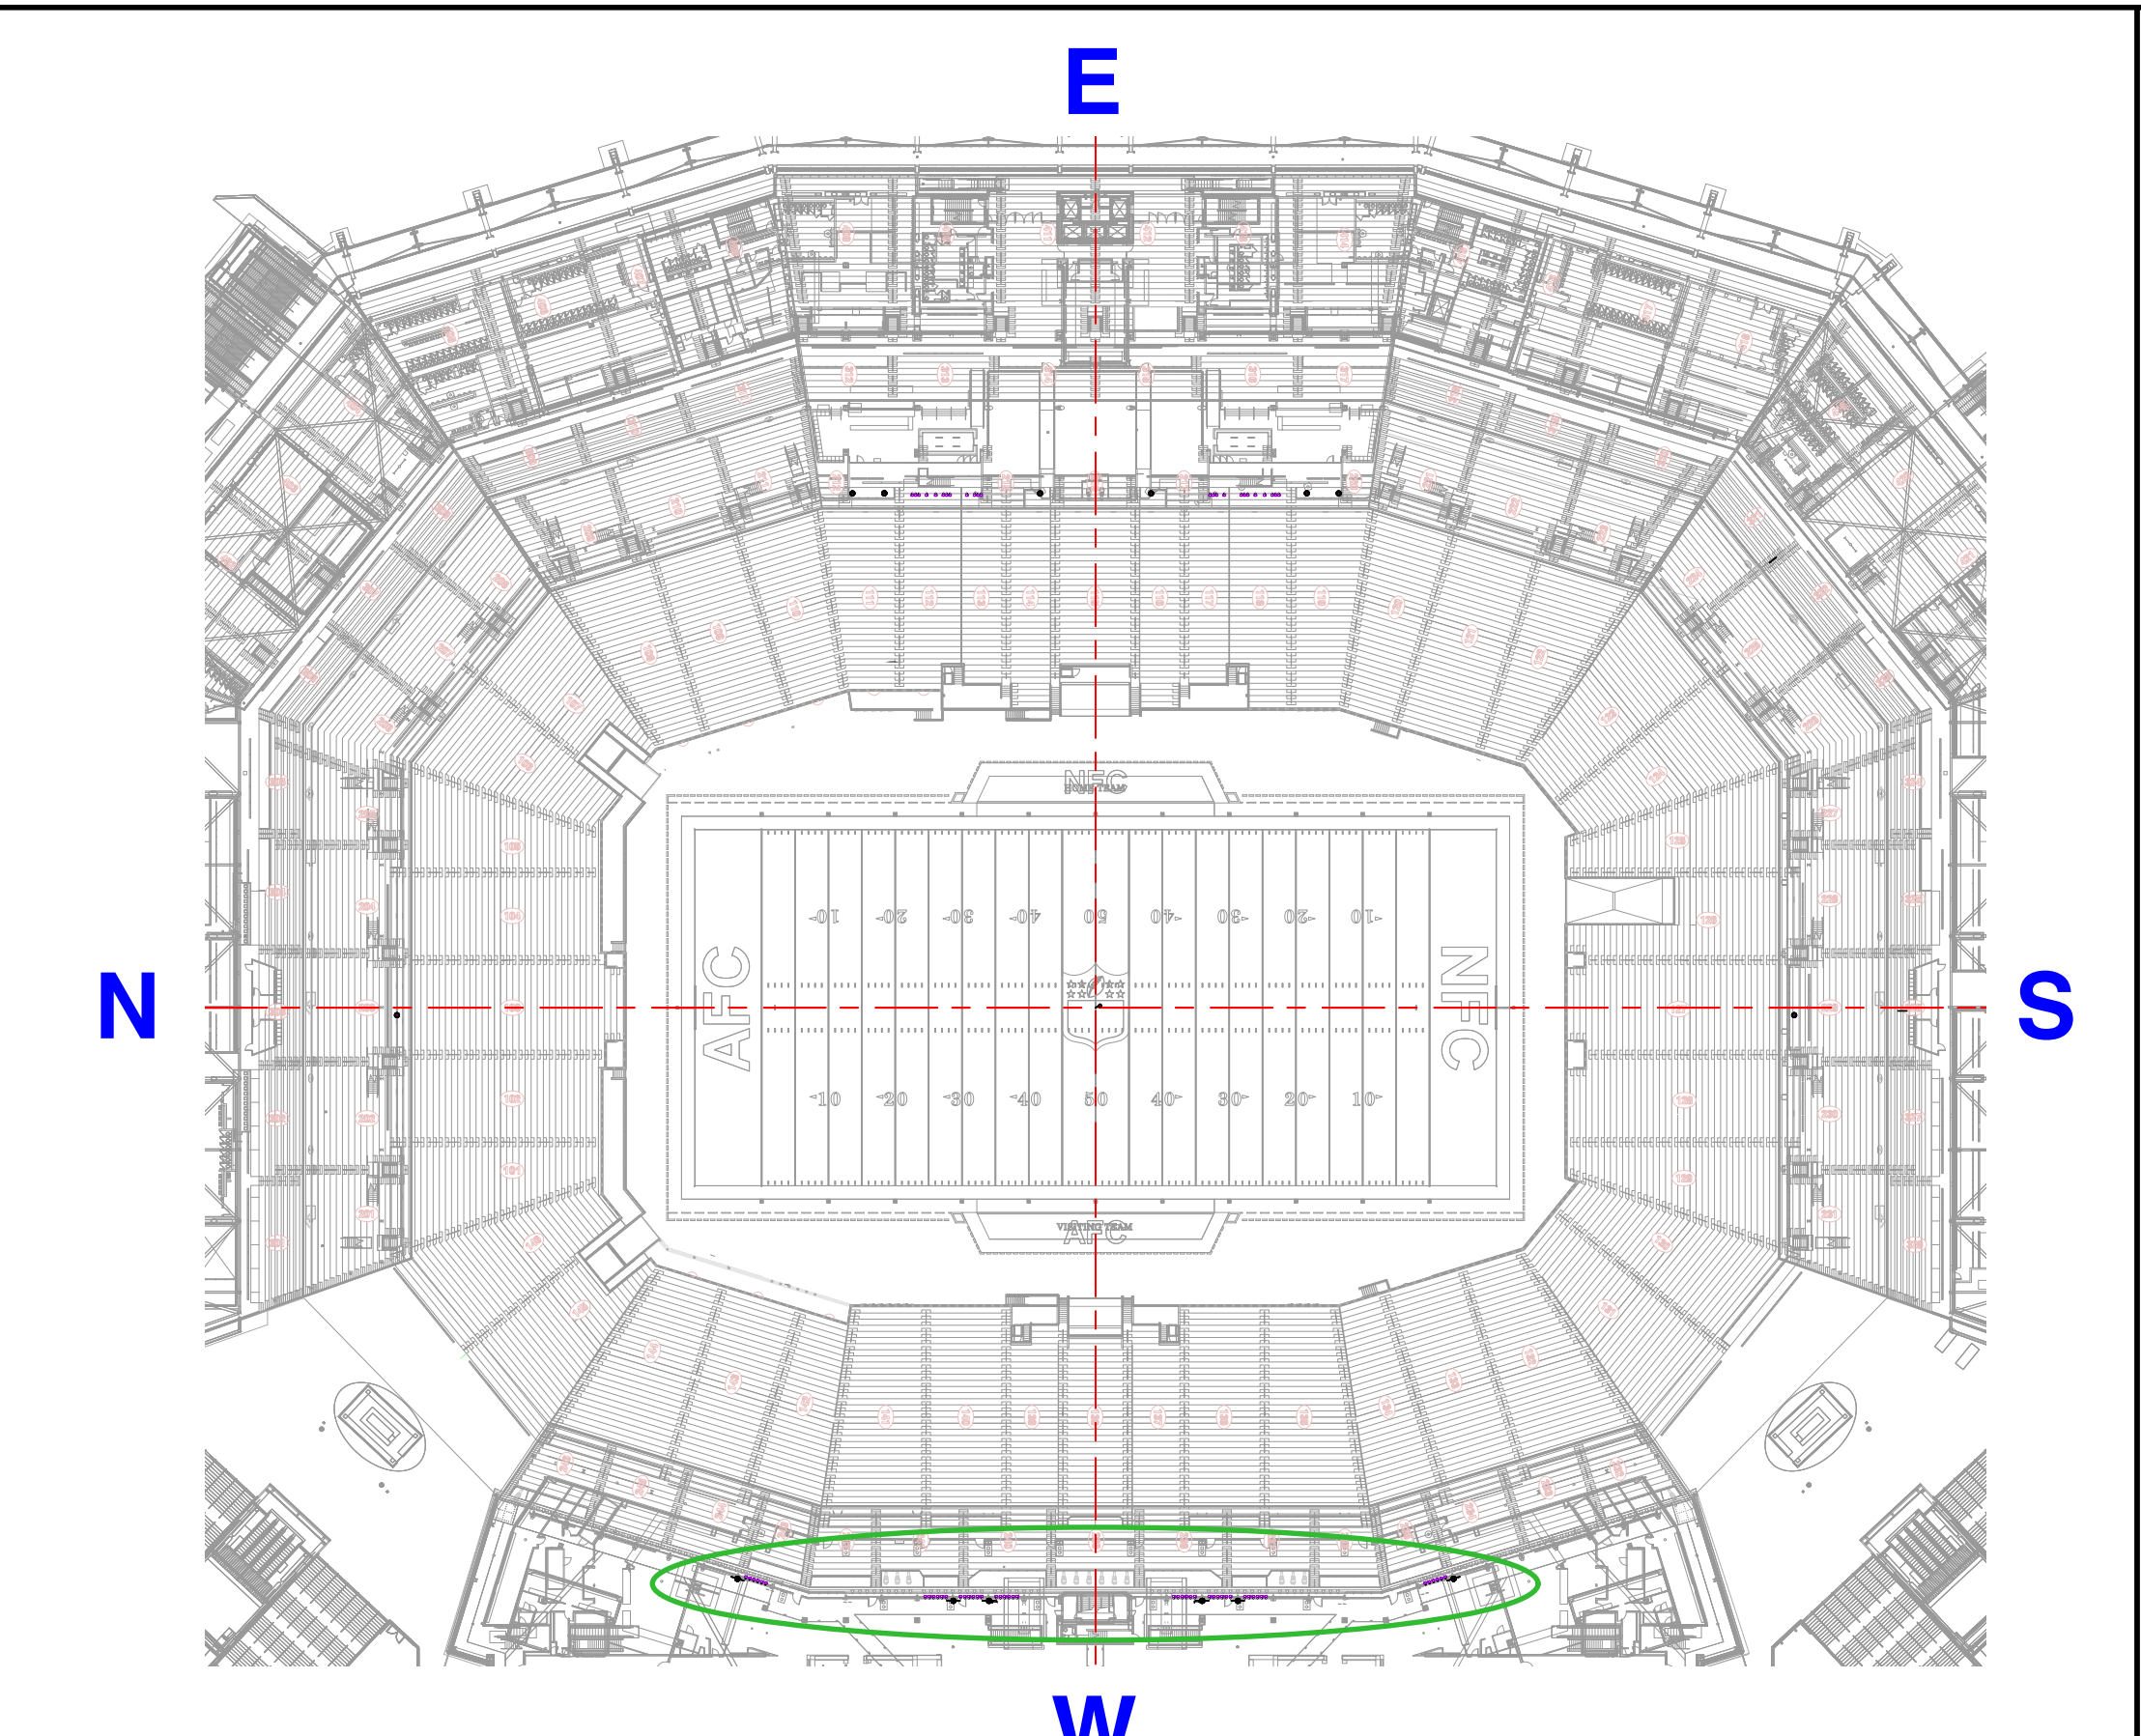1 FOH GOALPOSTS - SOLAR TERRACE
Scale: 1/8" = 1'-0"

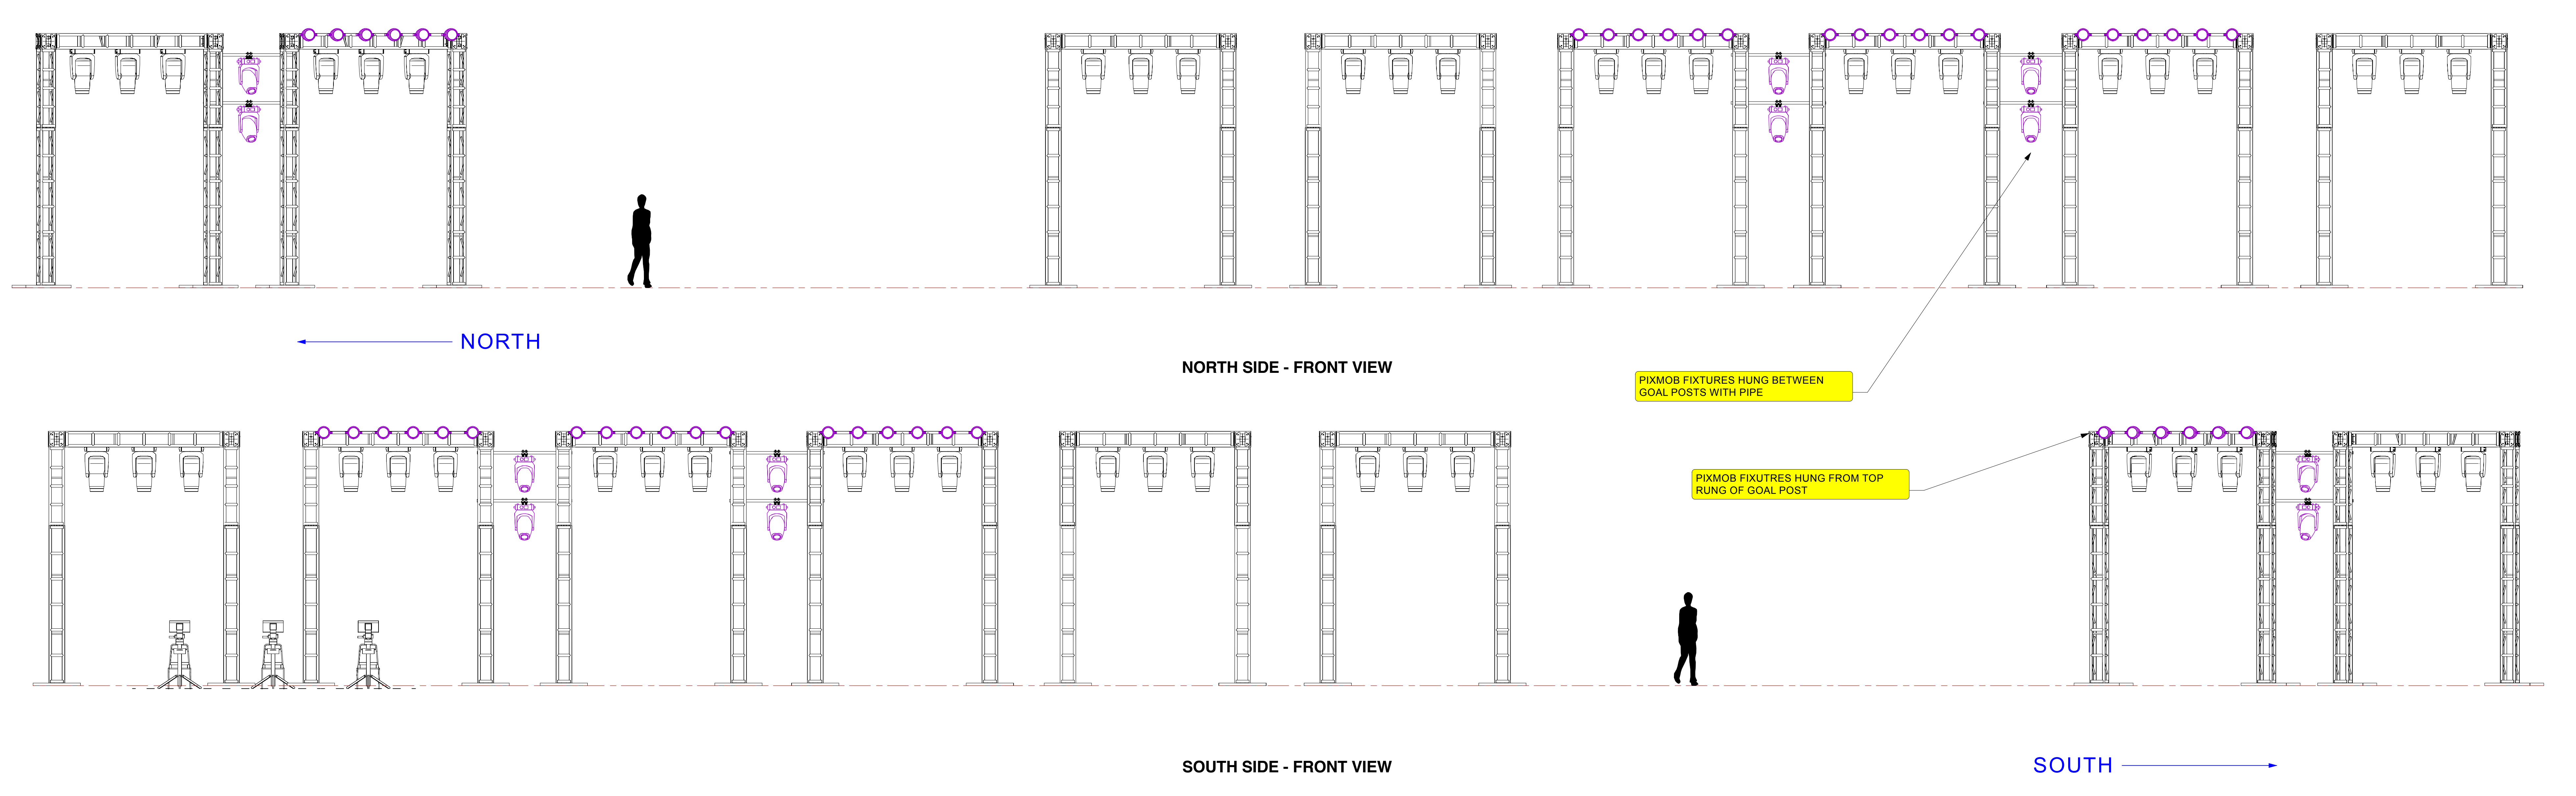

2 FOH GOALPOST DETAIL
Scale: 1/4" = 1'-0"

VENUE LEVI STADIUM SANTA CLARA, CA	
SHOW SUPER BOWL HALFTIME SHOW	
LOAD IN 01/22/25	SHOW DAY 02/08/25
2502	
DESIGNER AL CURROON	LEAD L.D. ALEN SISUL
GAFFER E. MARCHINI	PROD. 1. M. HUMPHREY
LEAD TECH R. MINNOTTE	
VERSION	
01. PRELIMINARY 11-30	
02. POWER ADDS 12-08-25	
03. FIX MOB ADD 12-14-25	
04. FIX MOB ADD 12-19-25	
05. FIELD FIXTURES ADD 1-14-26	
PRINT ARCH E SHEET	
DRAWN BY J. BEHM	SCALE AS NOTED
CONTENTS	
01. OVERVIEW	
02. 700 LVL TRUSS - SOUTH	
03. 700 LVL TRUSS - NORTH	
04. 500 LVL TRUSS - SOUTH	
05. 500 LVL TRUSS - NORTH	
06. 200 LVL PIPE - SOUTH	
07. 200 LVL PIPE - NORTH	
08. FOH GOALPOSTS	
09. GROUND CONTROL	
10. FIELD LAYOUT	
11. N & S SECTION	
12. E & W SECTION	
13. INFRASTRUCTURE	
SHEET # 08	
PUBLISH DATE 01/14/2026	
FOH GOALPOSTS	